
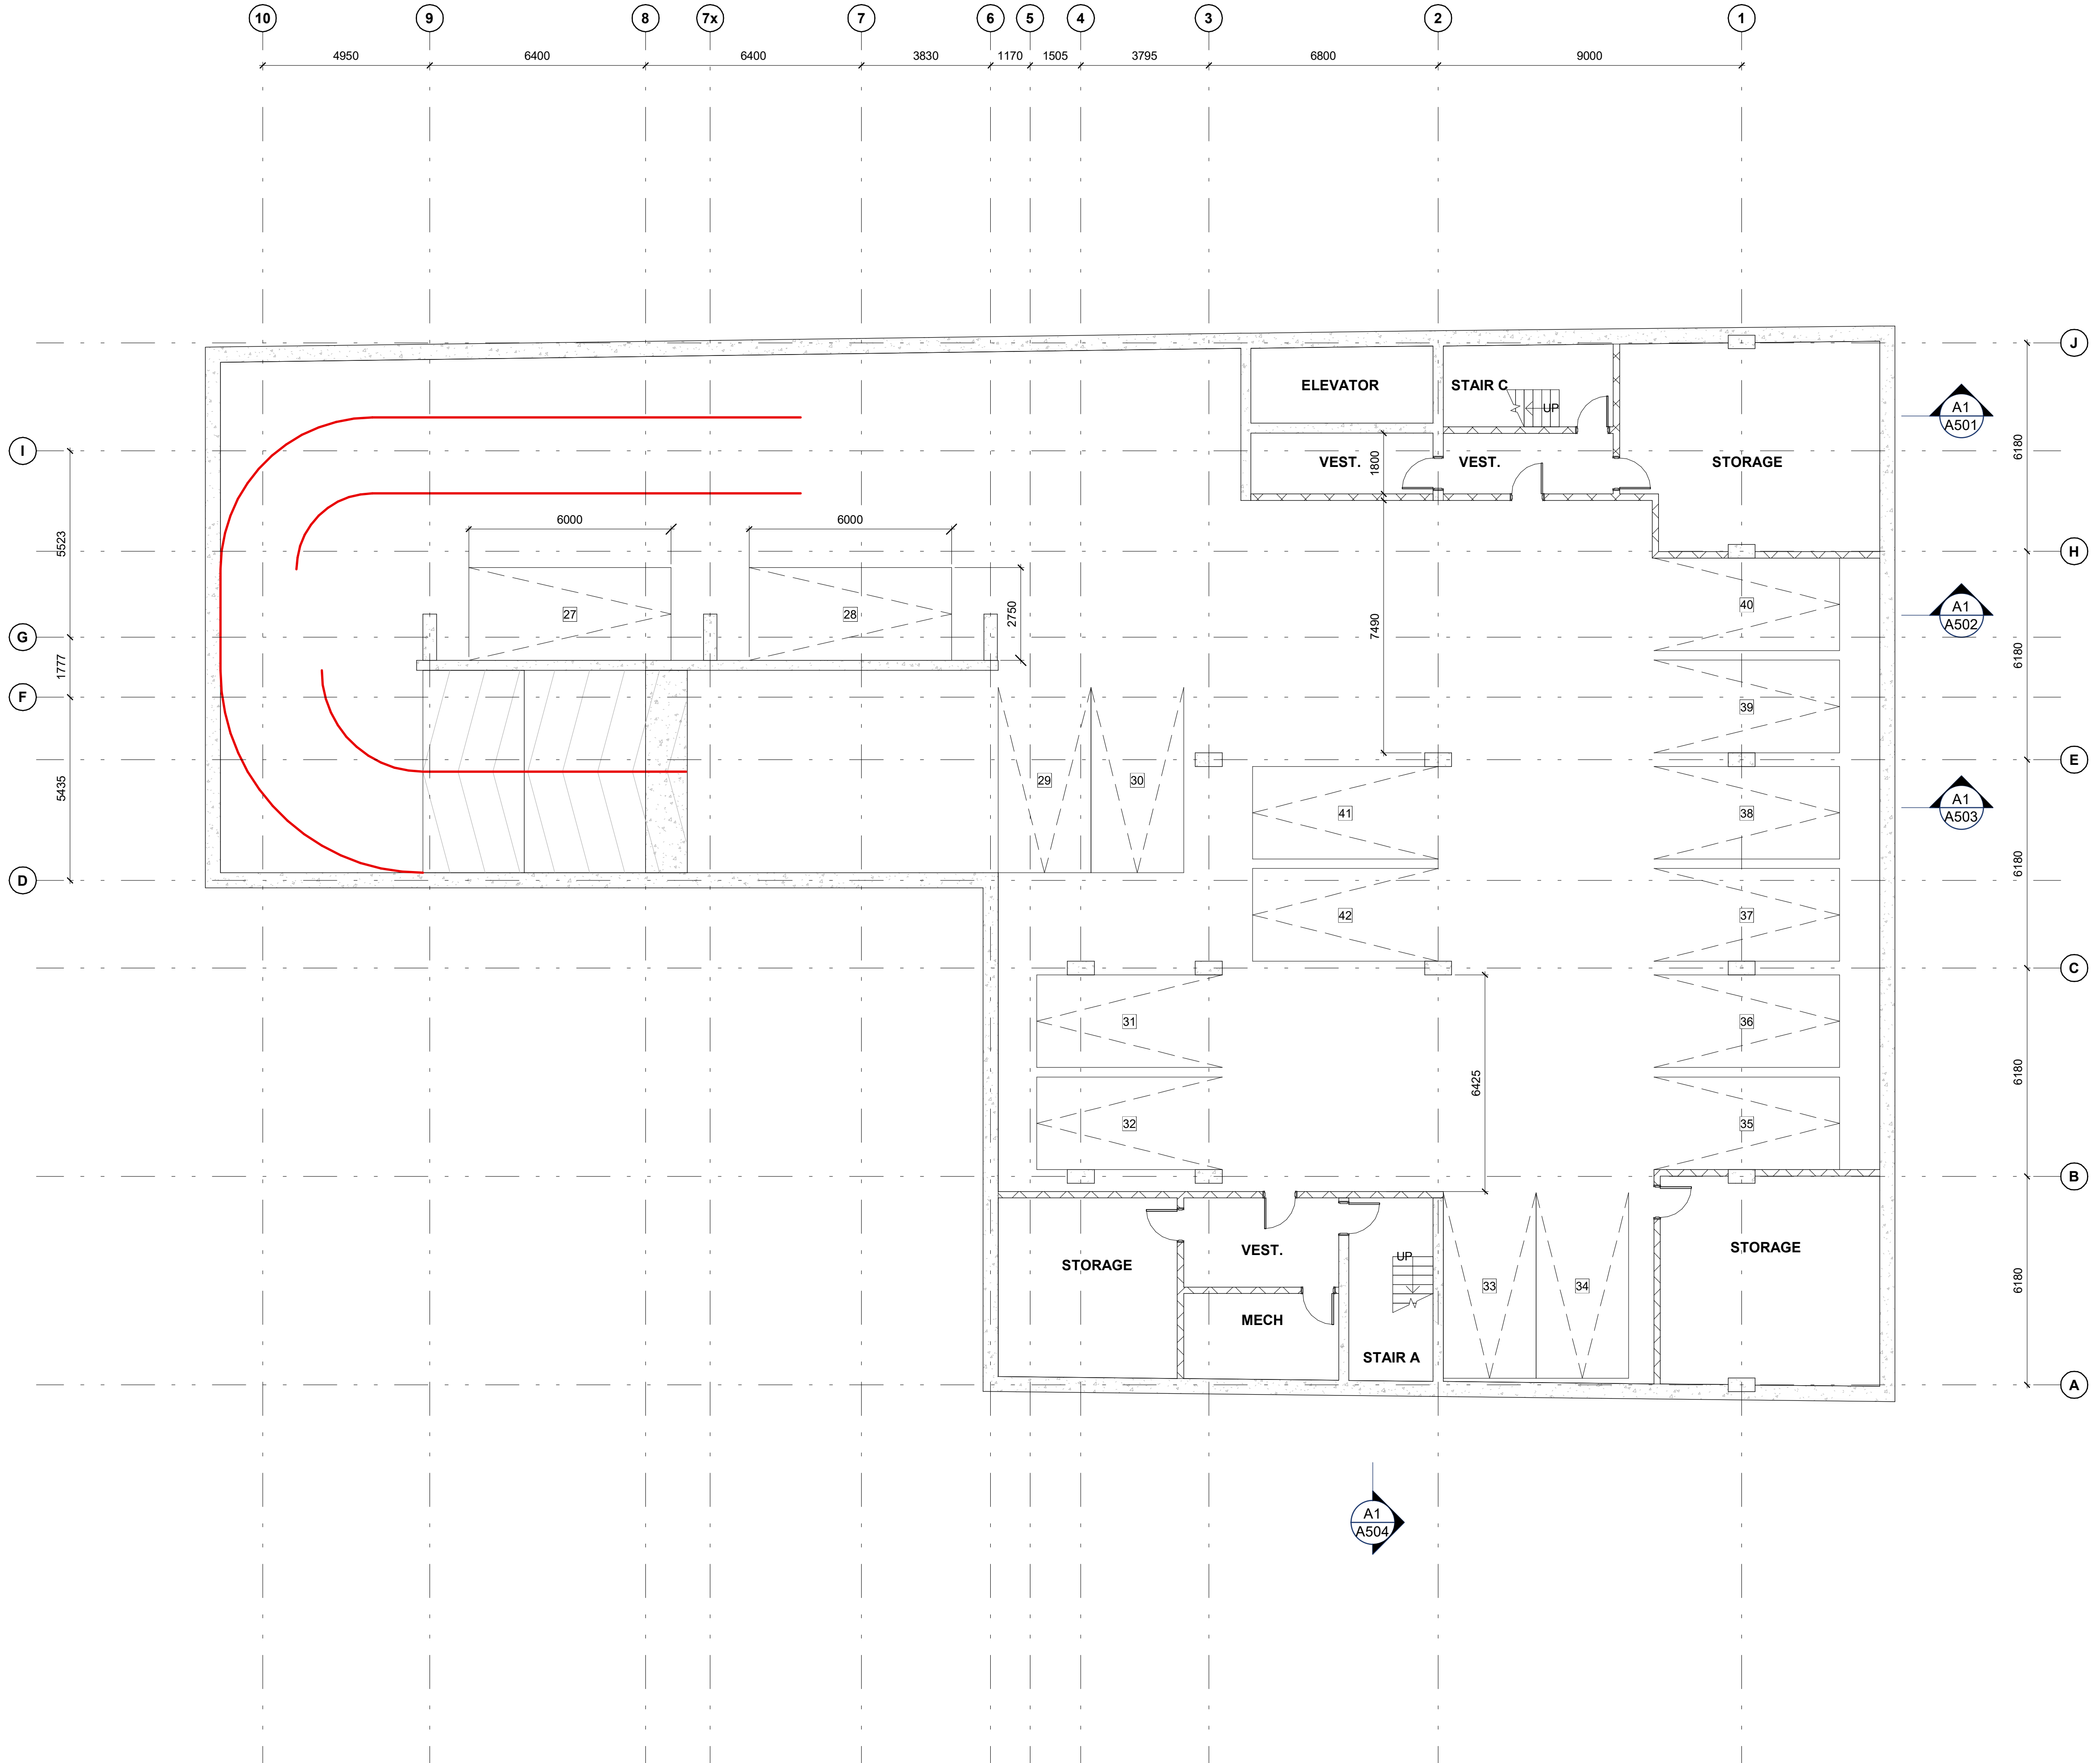


SEAL

NOT FOR CONSTRUCTION

GENERAL NOTES
DO NOT SCALE DRAWINGS.
CONTRACTOR TO VERIFY ALL DIMENSIONS & CONDITIONS
AND REPORT ANY DISCREPANCIES.

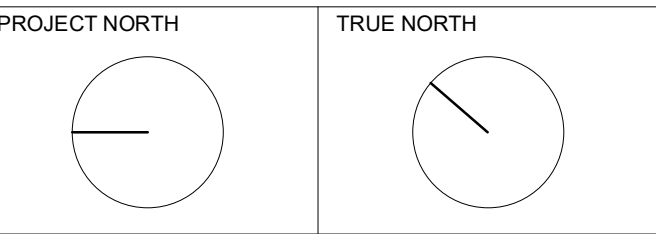

No.	DATE	DESCRIPTION

REVISIONS

PROJECT

**CABER GROUP
REAL PROPERTY
SOLUTIONS**

46 King Street West,
Brockville, ON K6V 3P6

IDEA # 21367

CLIENT #

SHEET NAME

FLOOR PLAN - LEVEL P2



DATE 2020-01-27	SCALE AS NOTED.
CHCKEED BY	DRAWN BY

SHEET No.

A200

NOT FOR CONSTRUCTION

GENERAL NOTES
DO NOT SCALE DRAWINGS.
CONTRACTOR TO VERIFY ALL DIMENSIONS & CONDITIONS
AND REPORT ANY DISCREPANCIES.

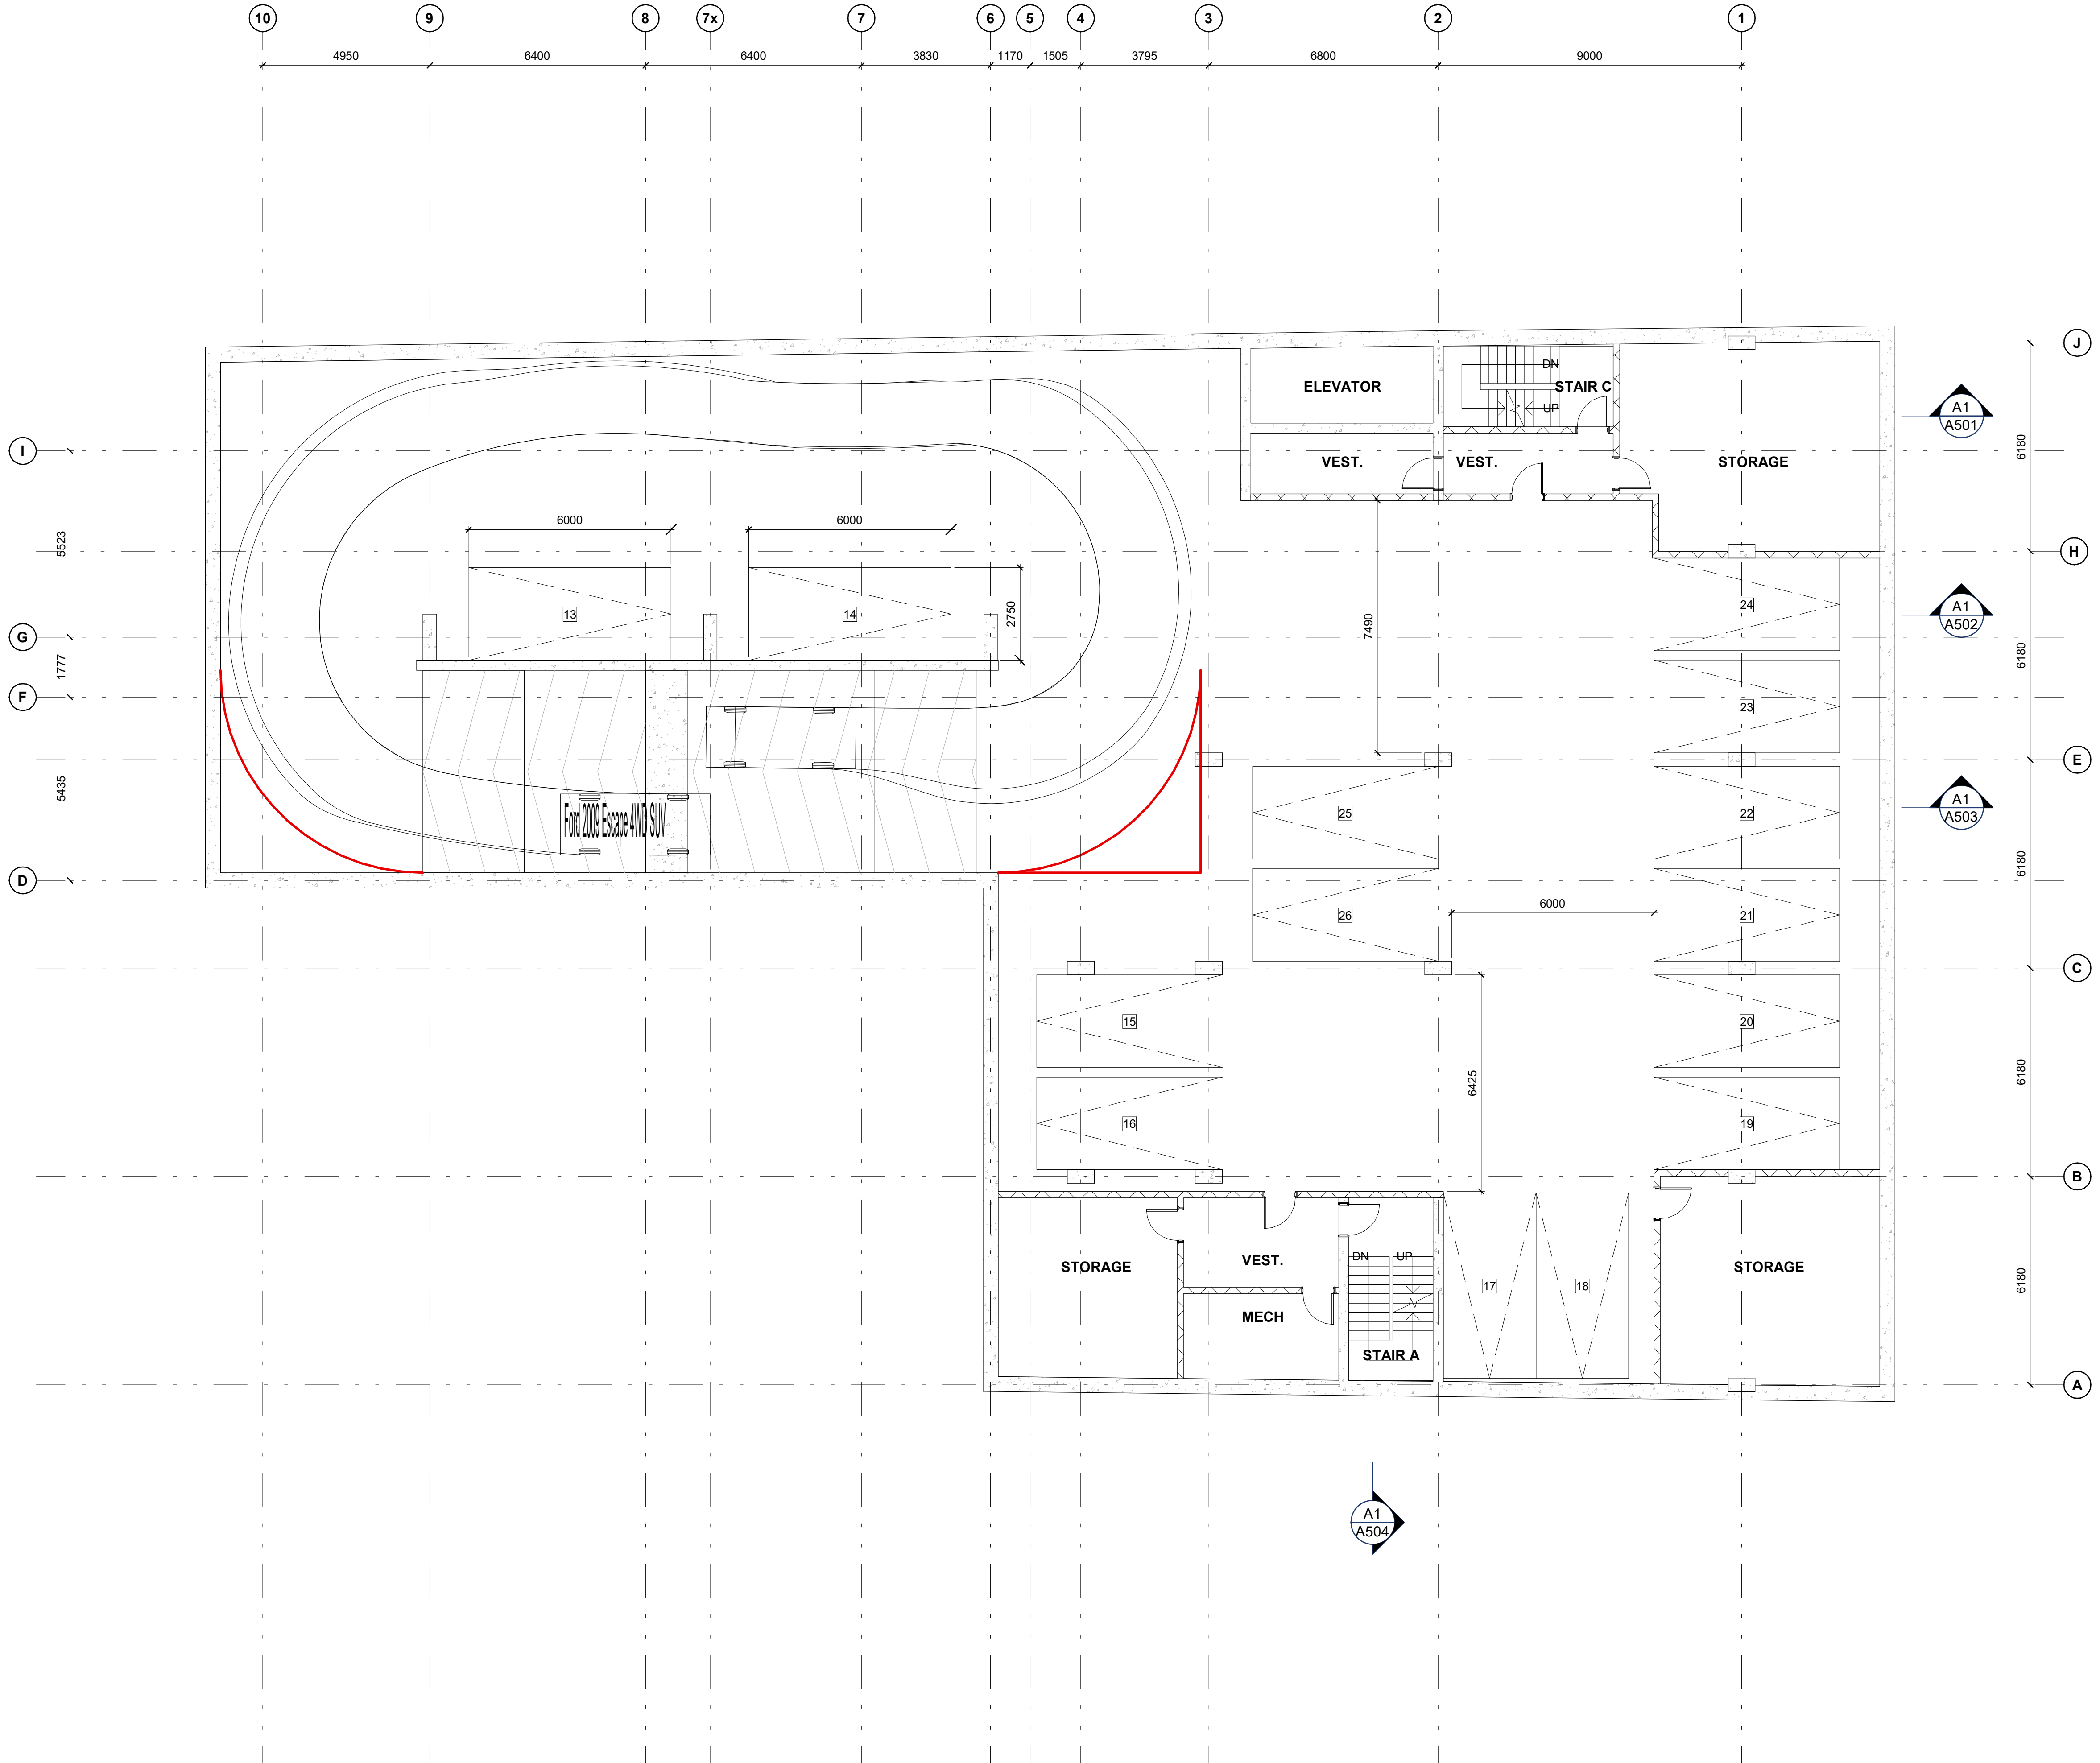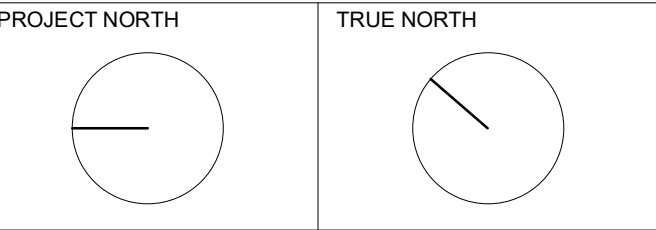

No.	DATE	DESCRIPTION

REVISIONS
PROJECT

**CABER GROUP
REAL PROPERTY
SOLUTIONS**

46 King Street West,
Brockville, ON K6V 3P6

IDEA # 21367 CLIENT #

SHEET NAME
FLOOR PLAN - LEVEL P1

DATE 2020-01-27	SCALE AS NOTED.
CHCKEED BY	DRAWN BY



SHEET No.

A201

A1 LEVEL P1
A201 1:100

NOT FOR CONSTRUCTION

GENERAL NOTES
DO NOT SCALE DRAWINGS.
CONTRACTOR TO VERIFY ALL DIMENSIONS & CONDITIONS
AND REPORT ANY DISCREPANCIES.

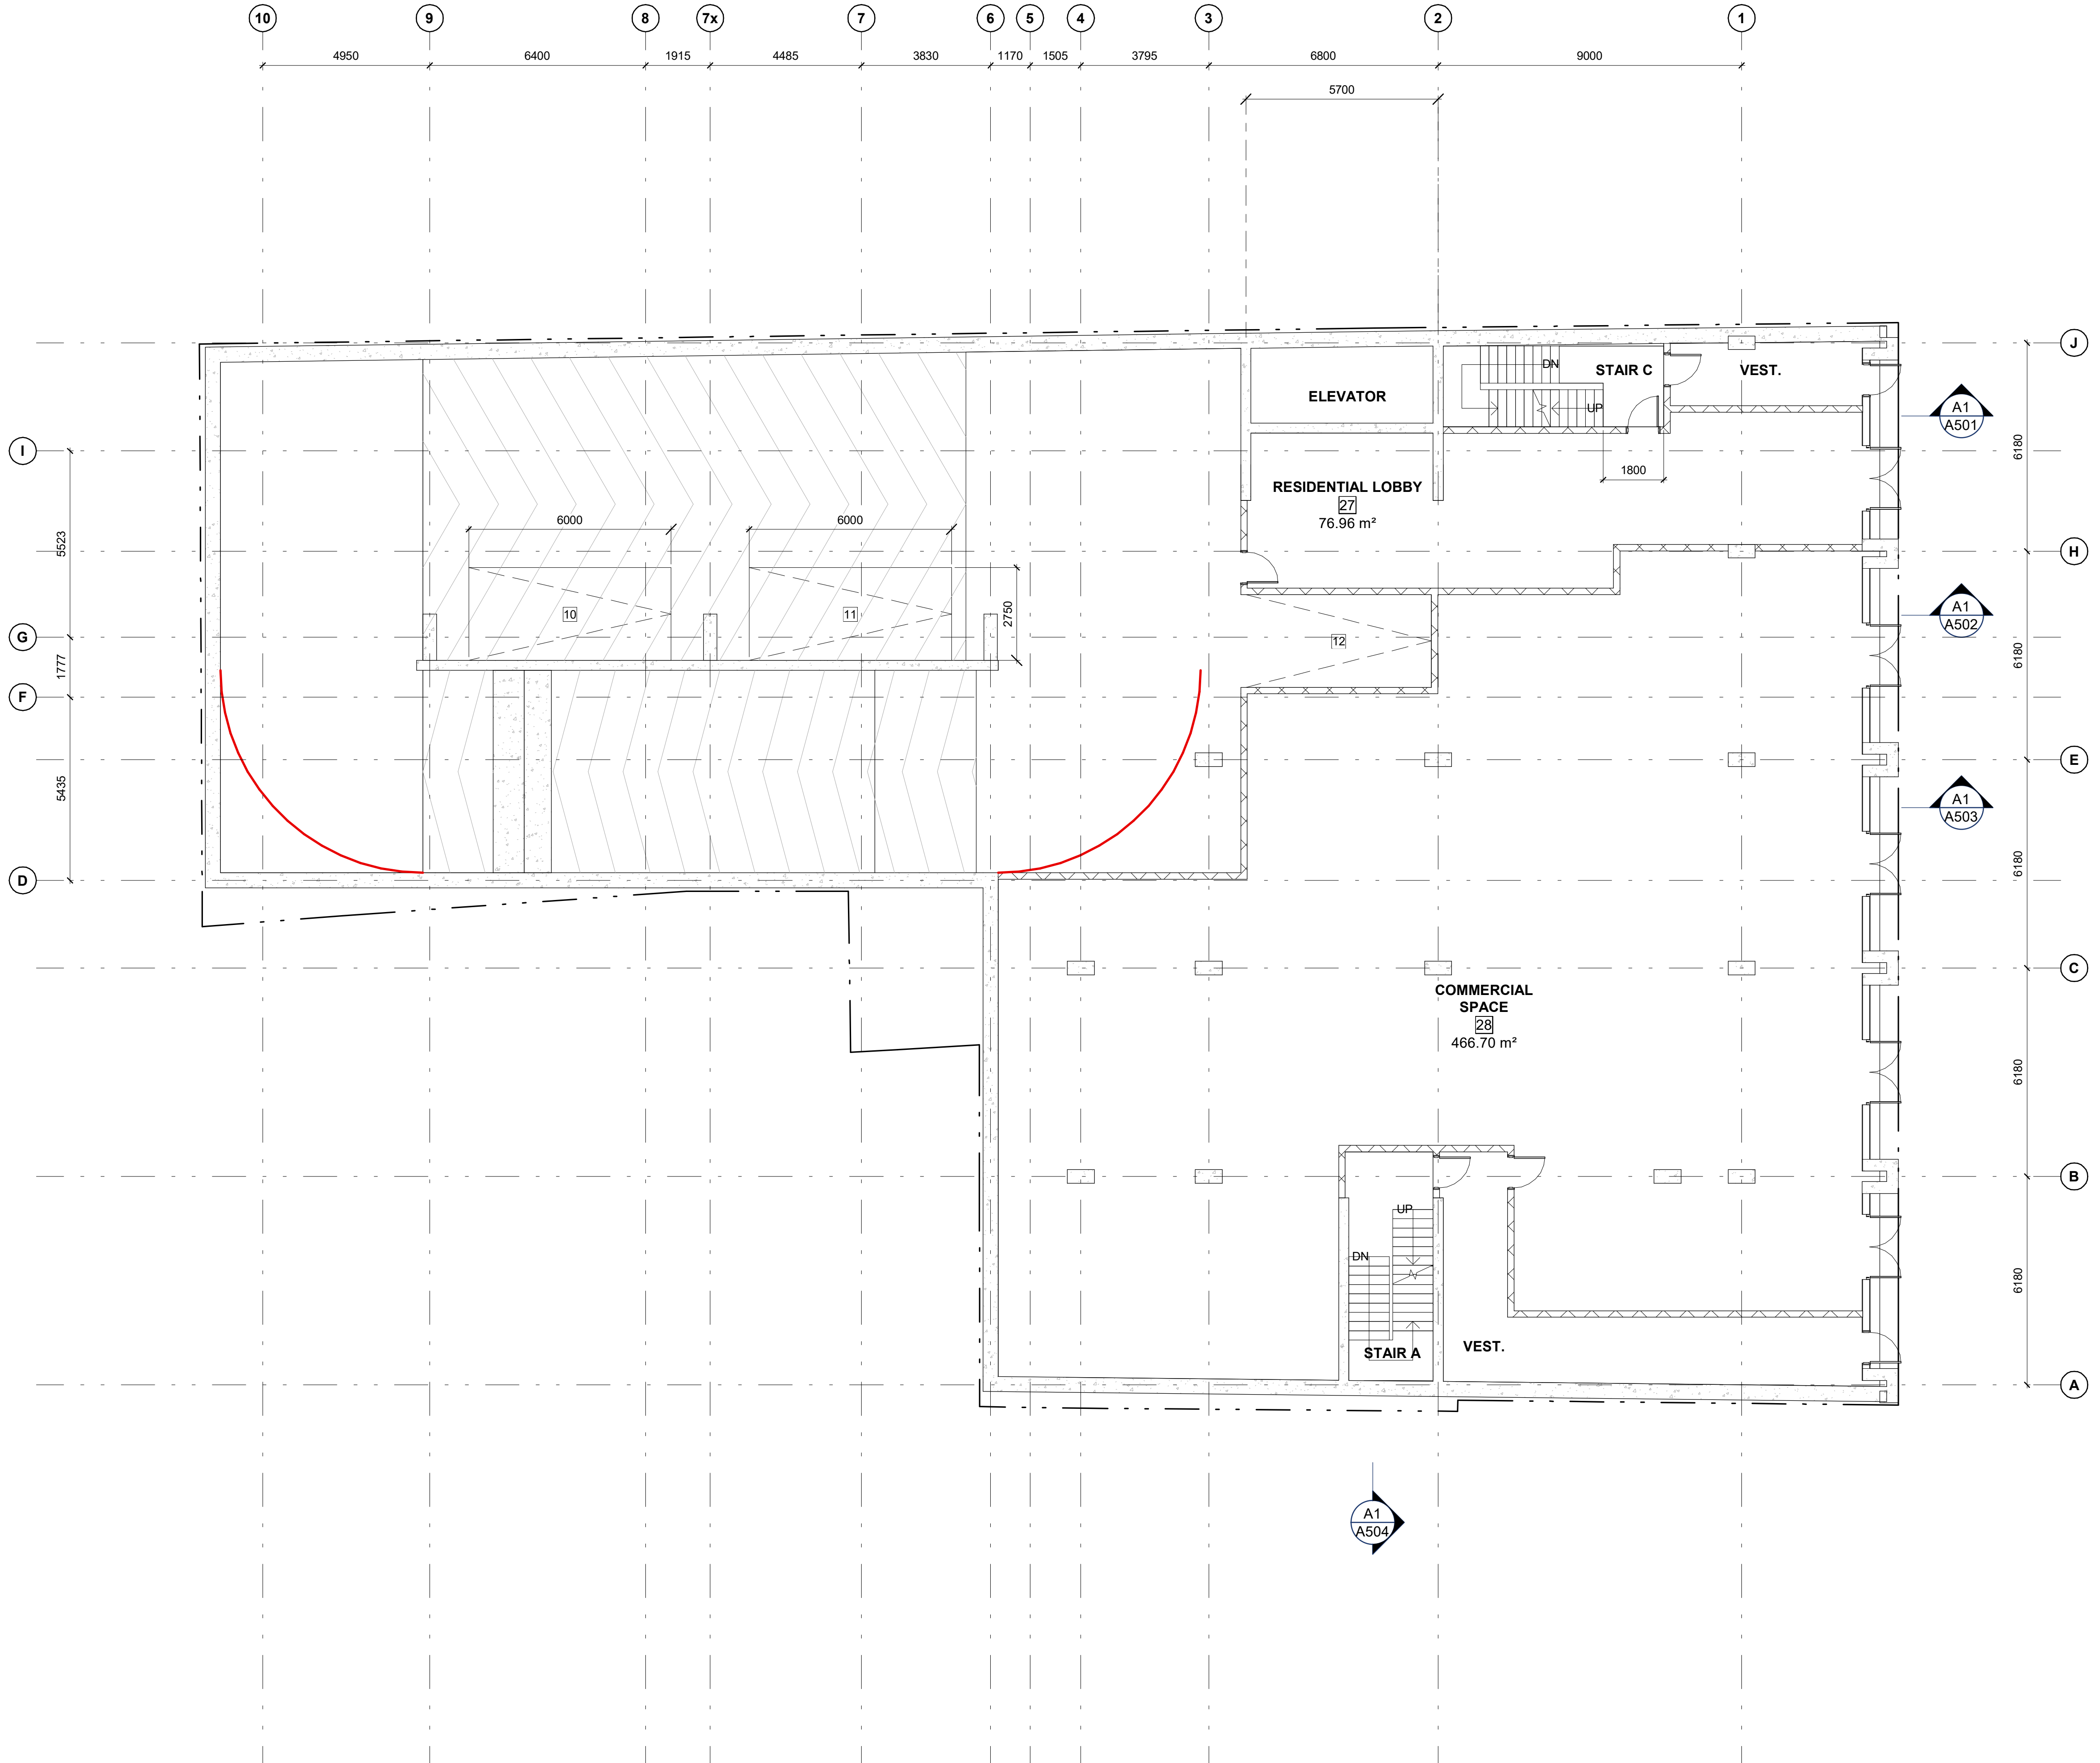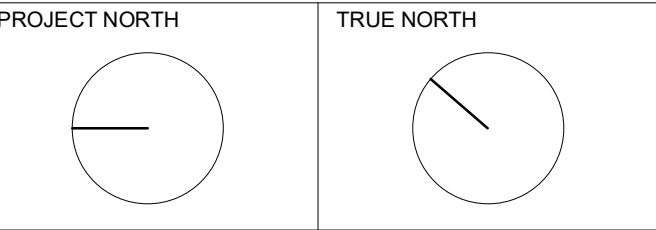

No.	DATE	DESCRIPTION

REVISIONS
PROJECT

**CABER GROUP
REAL PROPERTY
SOLUTIONS**

46 King Street West,
Brockville, ON K6V 3P6

IDEA #
21367

CLIENT #

SHEET NAME
FLOOR PLAN - LEVEL 01

DATE
2020-01-27



SCALE
AS NOTED.

CHCHECKED BY DRAWN BY

SHEET No. **A202**

NOT FOR CONSTRUCTION

GENERAL NOTES
DO NOT SCALE DRAWINGS.
CONTRACTOR TO VERIFY ALL DIMENSIONS & CONDITIONS
AND REPORT ANY DISCREPANCIES.

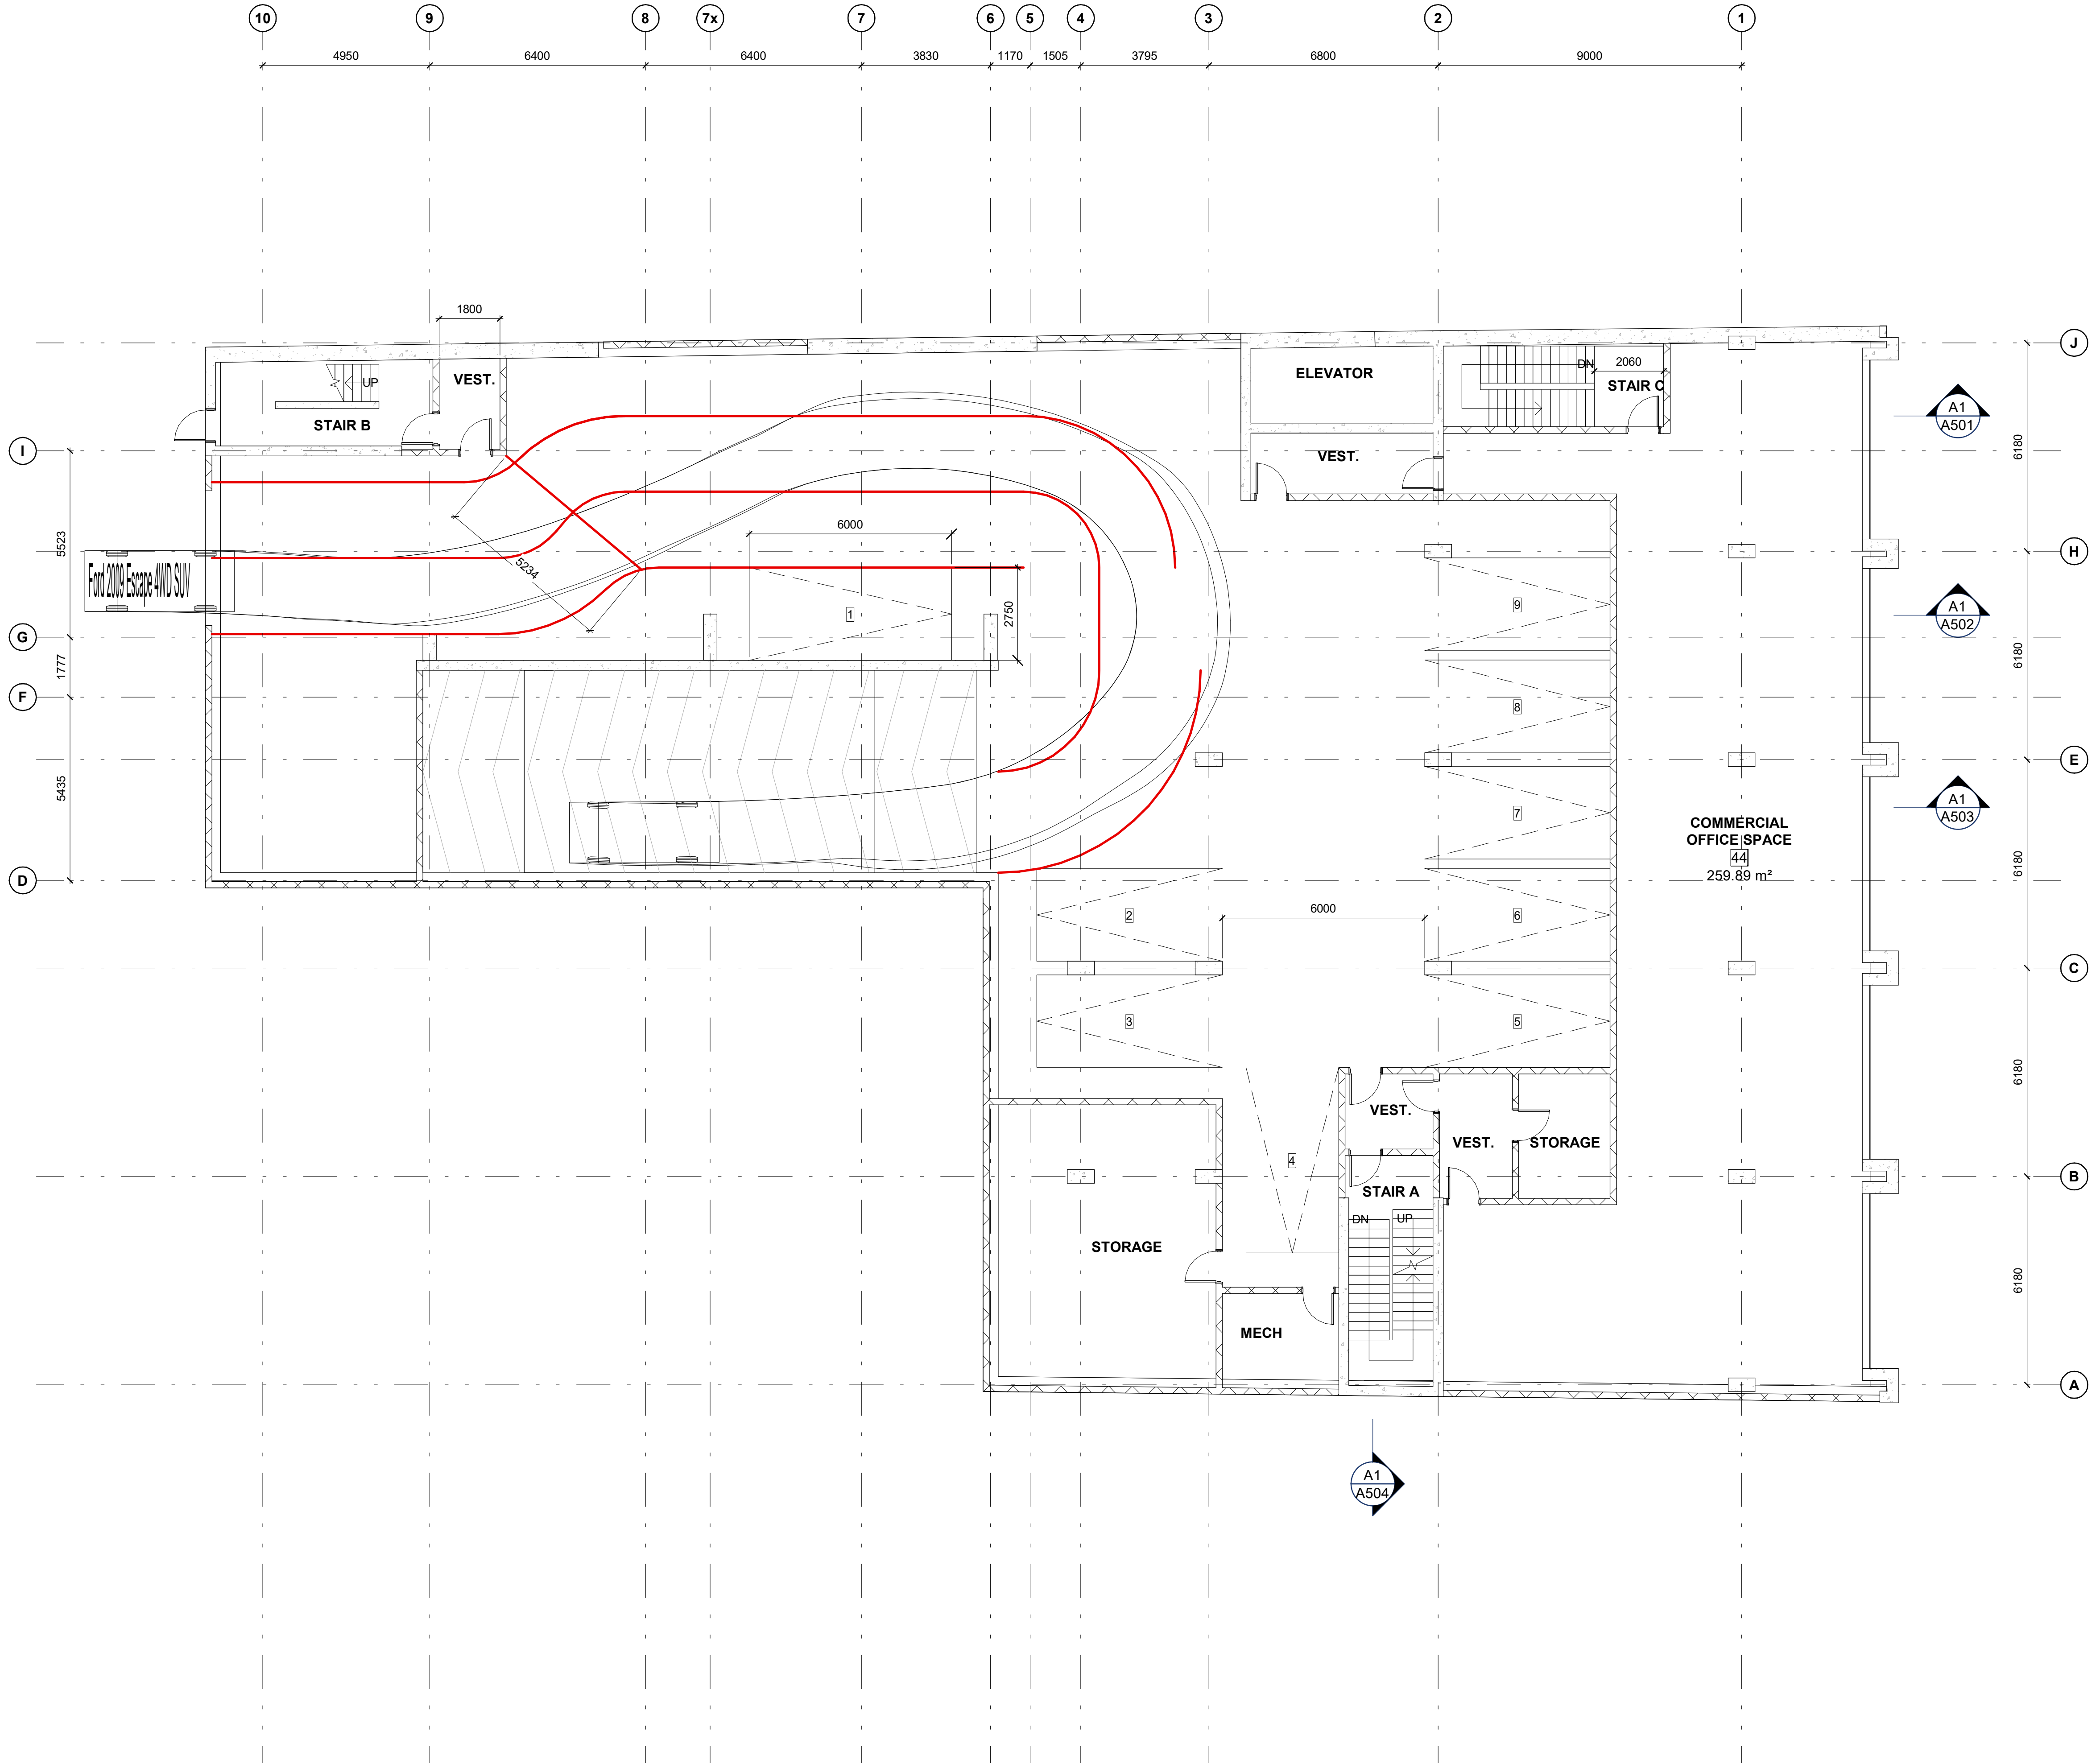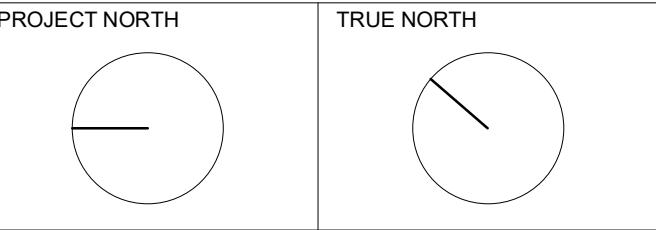

No.	DATE	DESCRIPTION

REVISIONS
PROJECT

**CABER GROUP
REAL PROPERTY
SOLUTIONS**

46 King Street West,
Brockville, ON K6V 3P6

IDEA # 21367 CLIENT #

SHEET NAME

FLOOR PLAN - LEVEL 02

DATE 2020-01-27 SCALE AS NOTED.

CHCKEED BY DRAWN BY

SHEET No.



A1 LEVEL 02
A203 1 : 100

A203

SEAL

NOT FOR CONSTRUCTION

GENERAL NOTES
DO NOT SCALE DRAWINGS.
CONTRACTOR TO VERIFY ALL DIMENSIONS & CONDITIONS
AND REPORT ANY DISCREPANCIES.

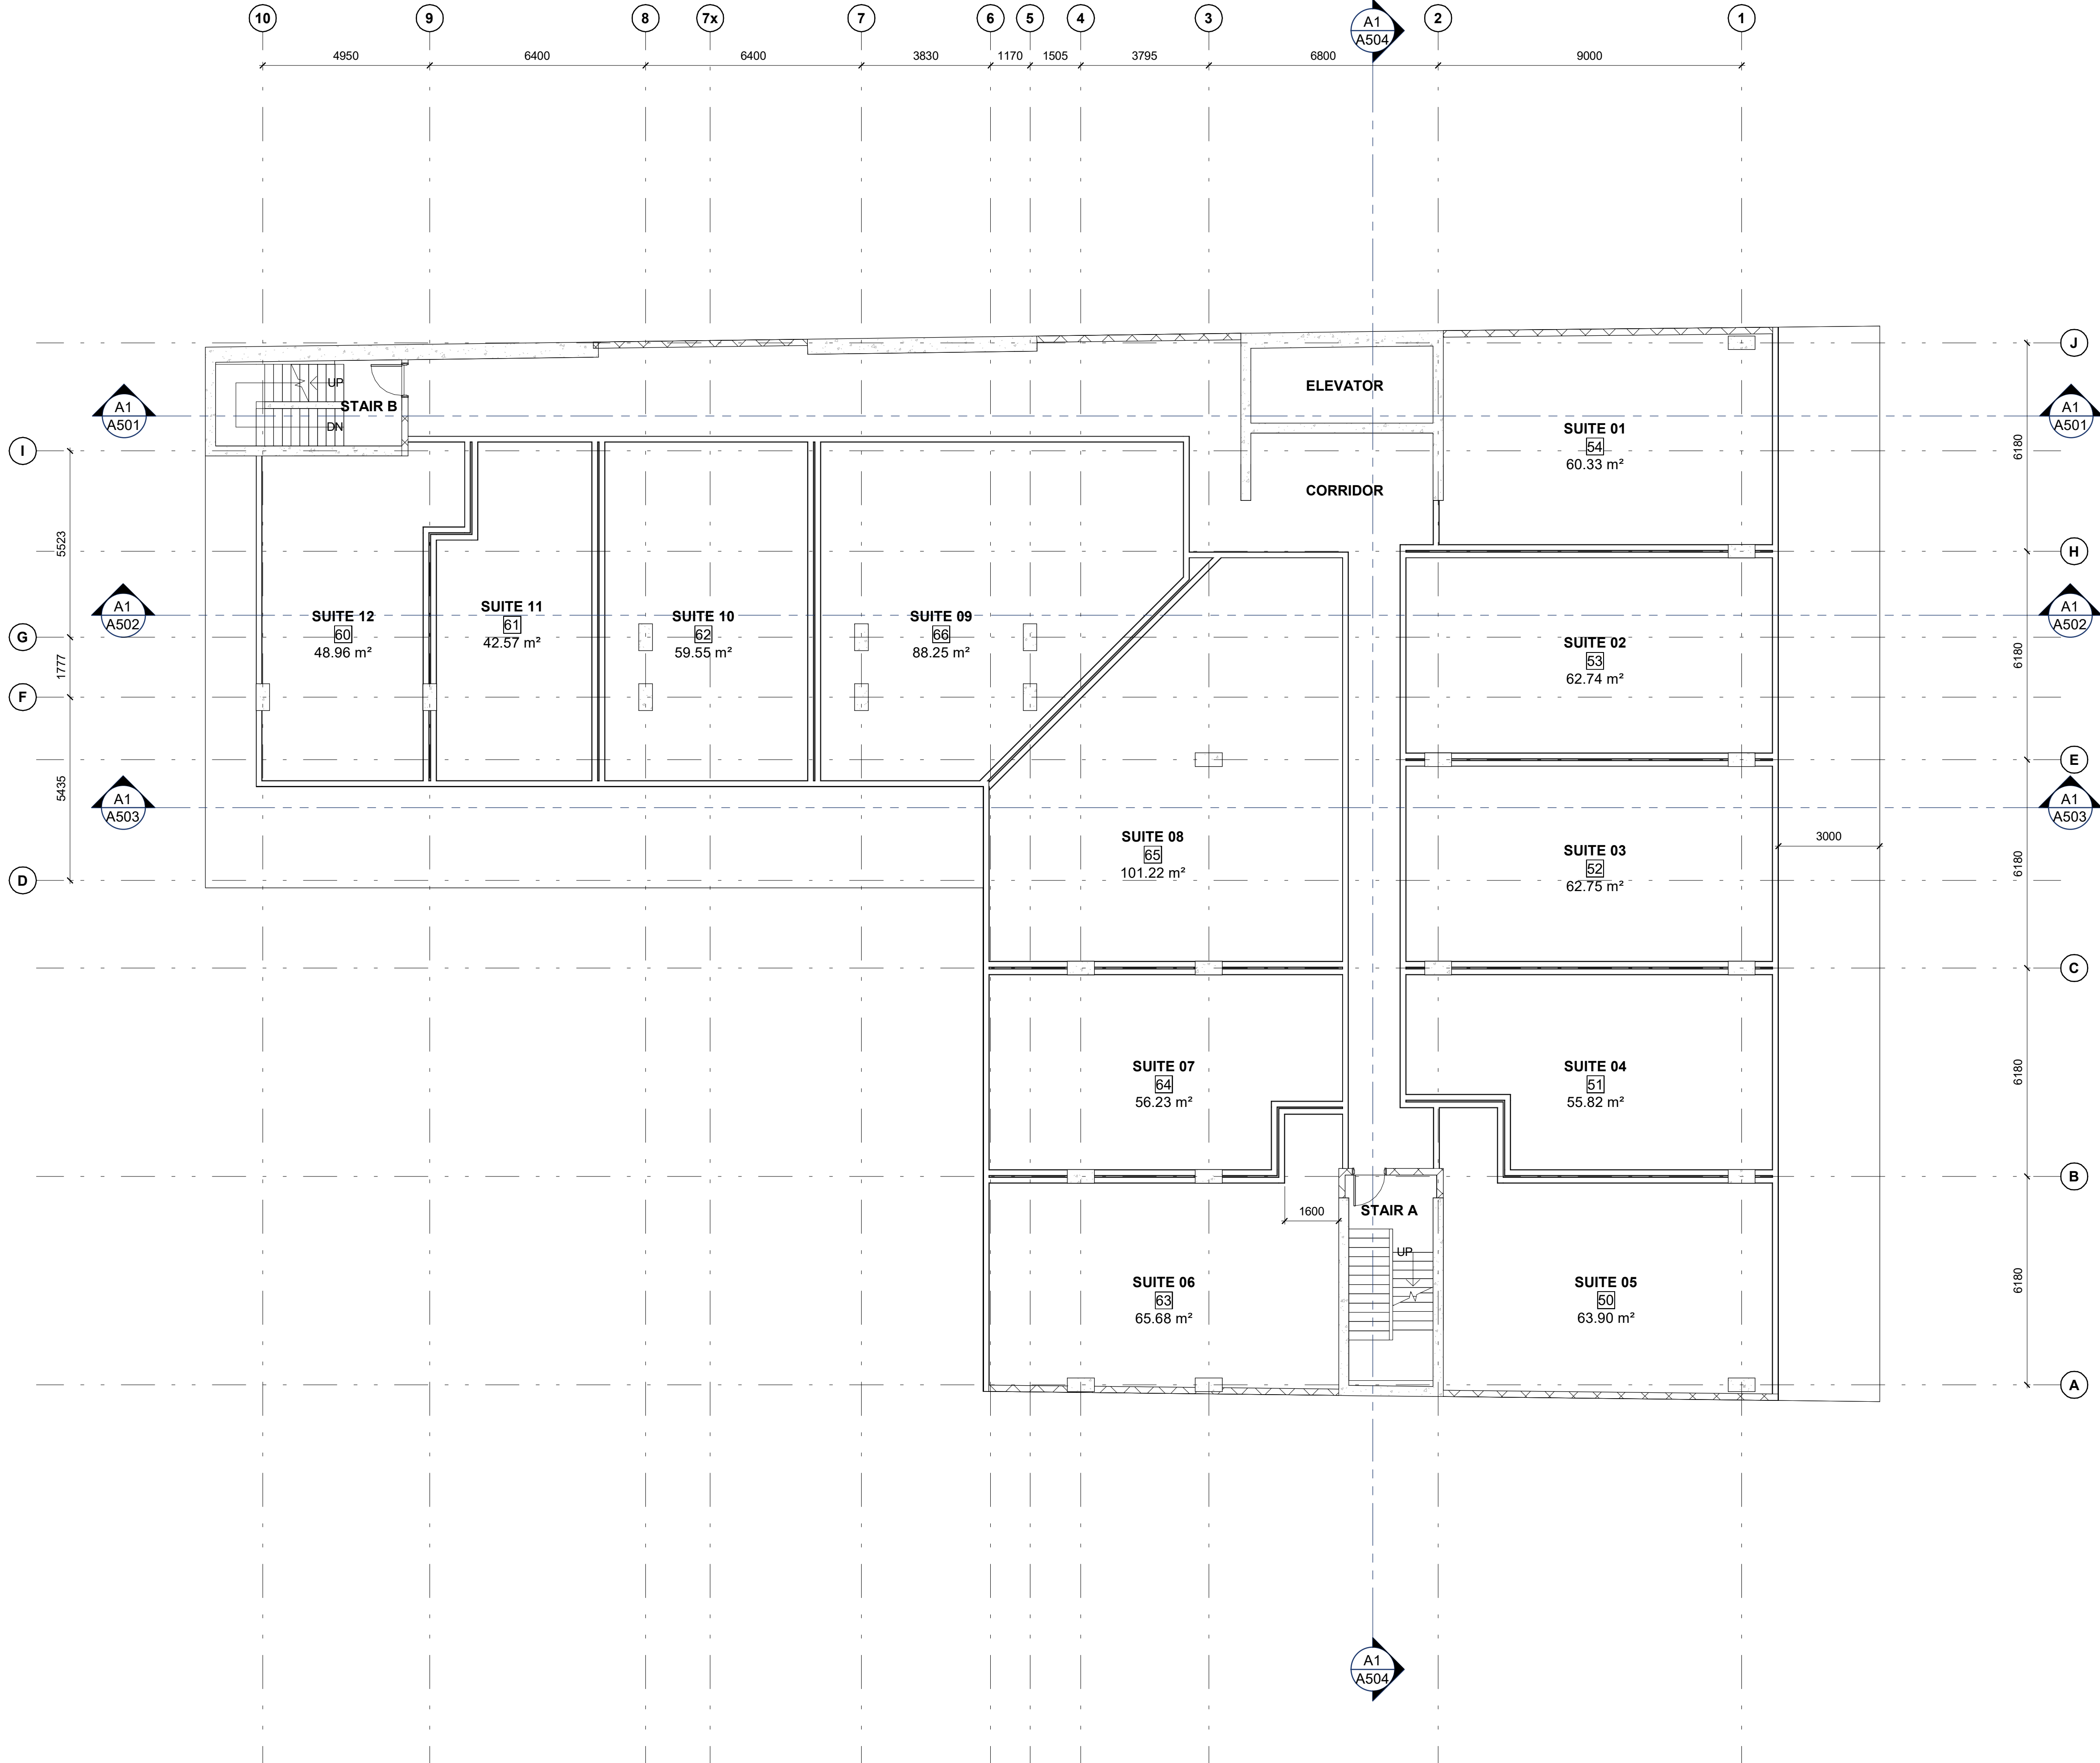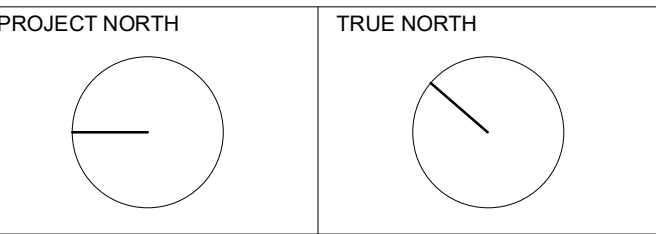

No.	DATE	DESCRIPTION

REVISIONS

PROJECT

**CABER GROUP
REAL PROPERTY
SOLUTIONS**

46 King Street West,
Brockville, ON K6V 3P6

IDEA # 21367

CLIENT #

SHEET NAME

FLOOR PLAN - LEVEL 03

DATE 2020-01-27	SCALE AS NOTED.
CHCKED BY	DRAWN BY



SHEET No.

A204

SEAL

NOT FOR CONSTRUCTION

GENERAL NOTES
DO NOT SCALE DRAWINGS.
CONTRACTOR TO VERIFY ALL DIMENSIONS & CONDITIONS
AND REPORT ANY DISCREPANCIES.

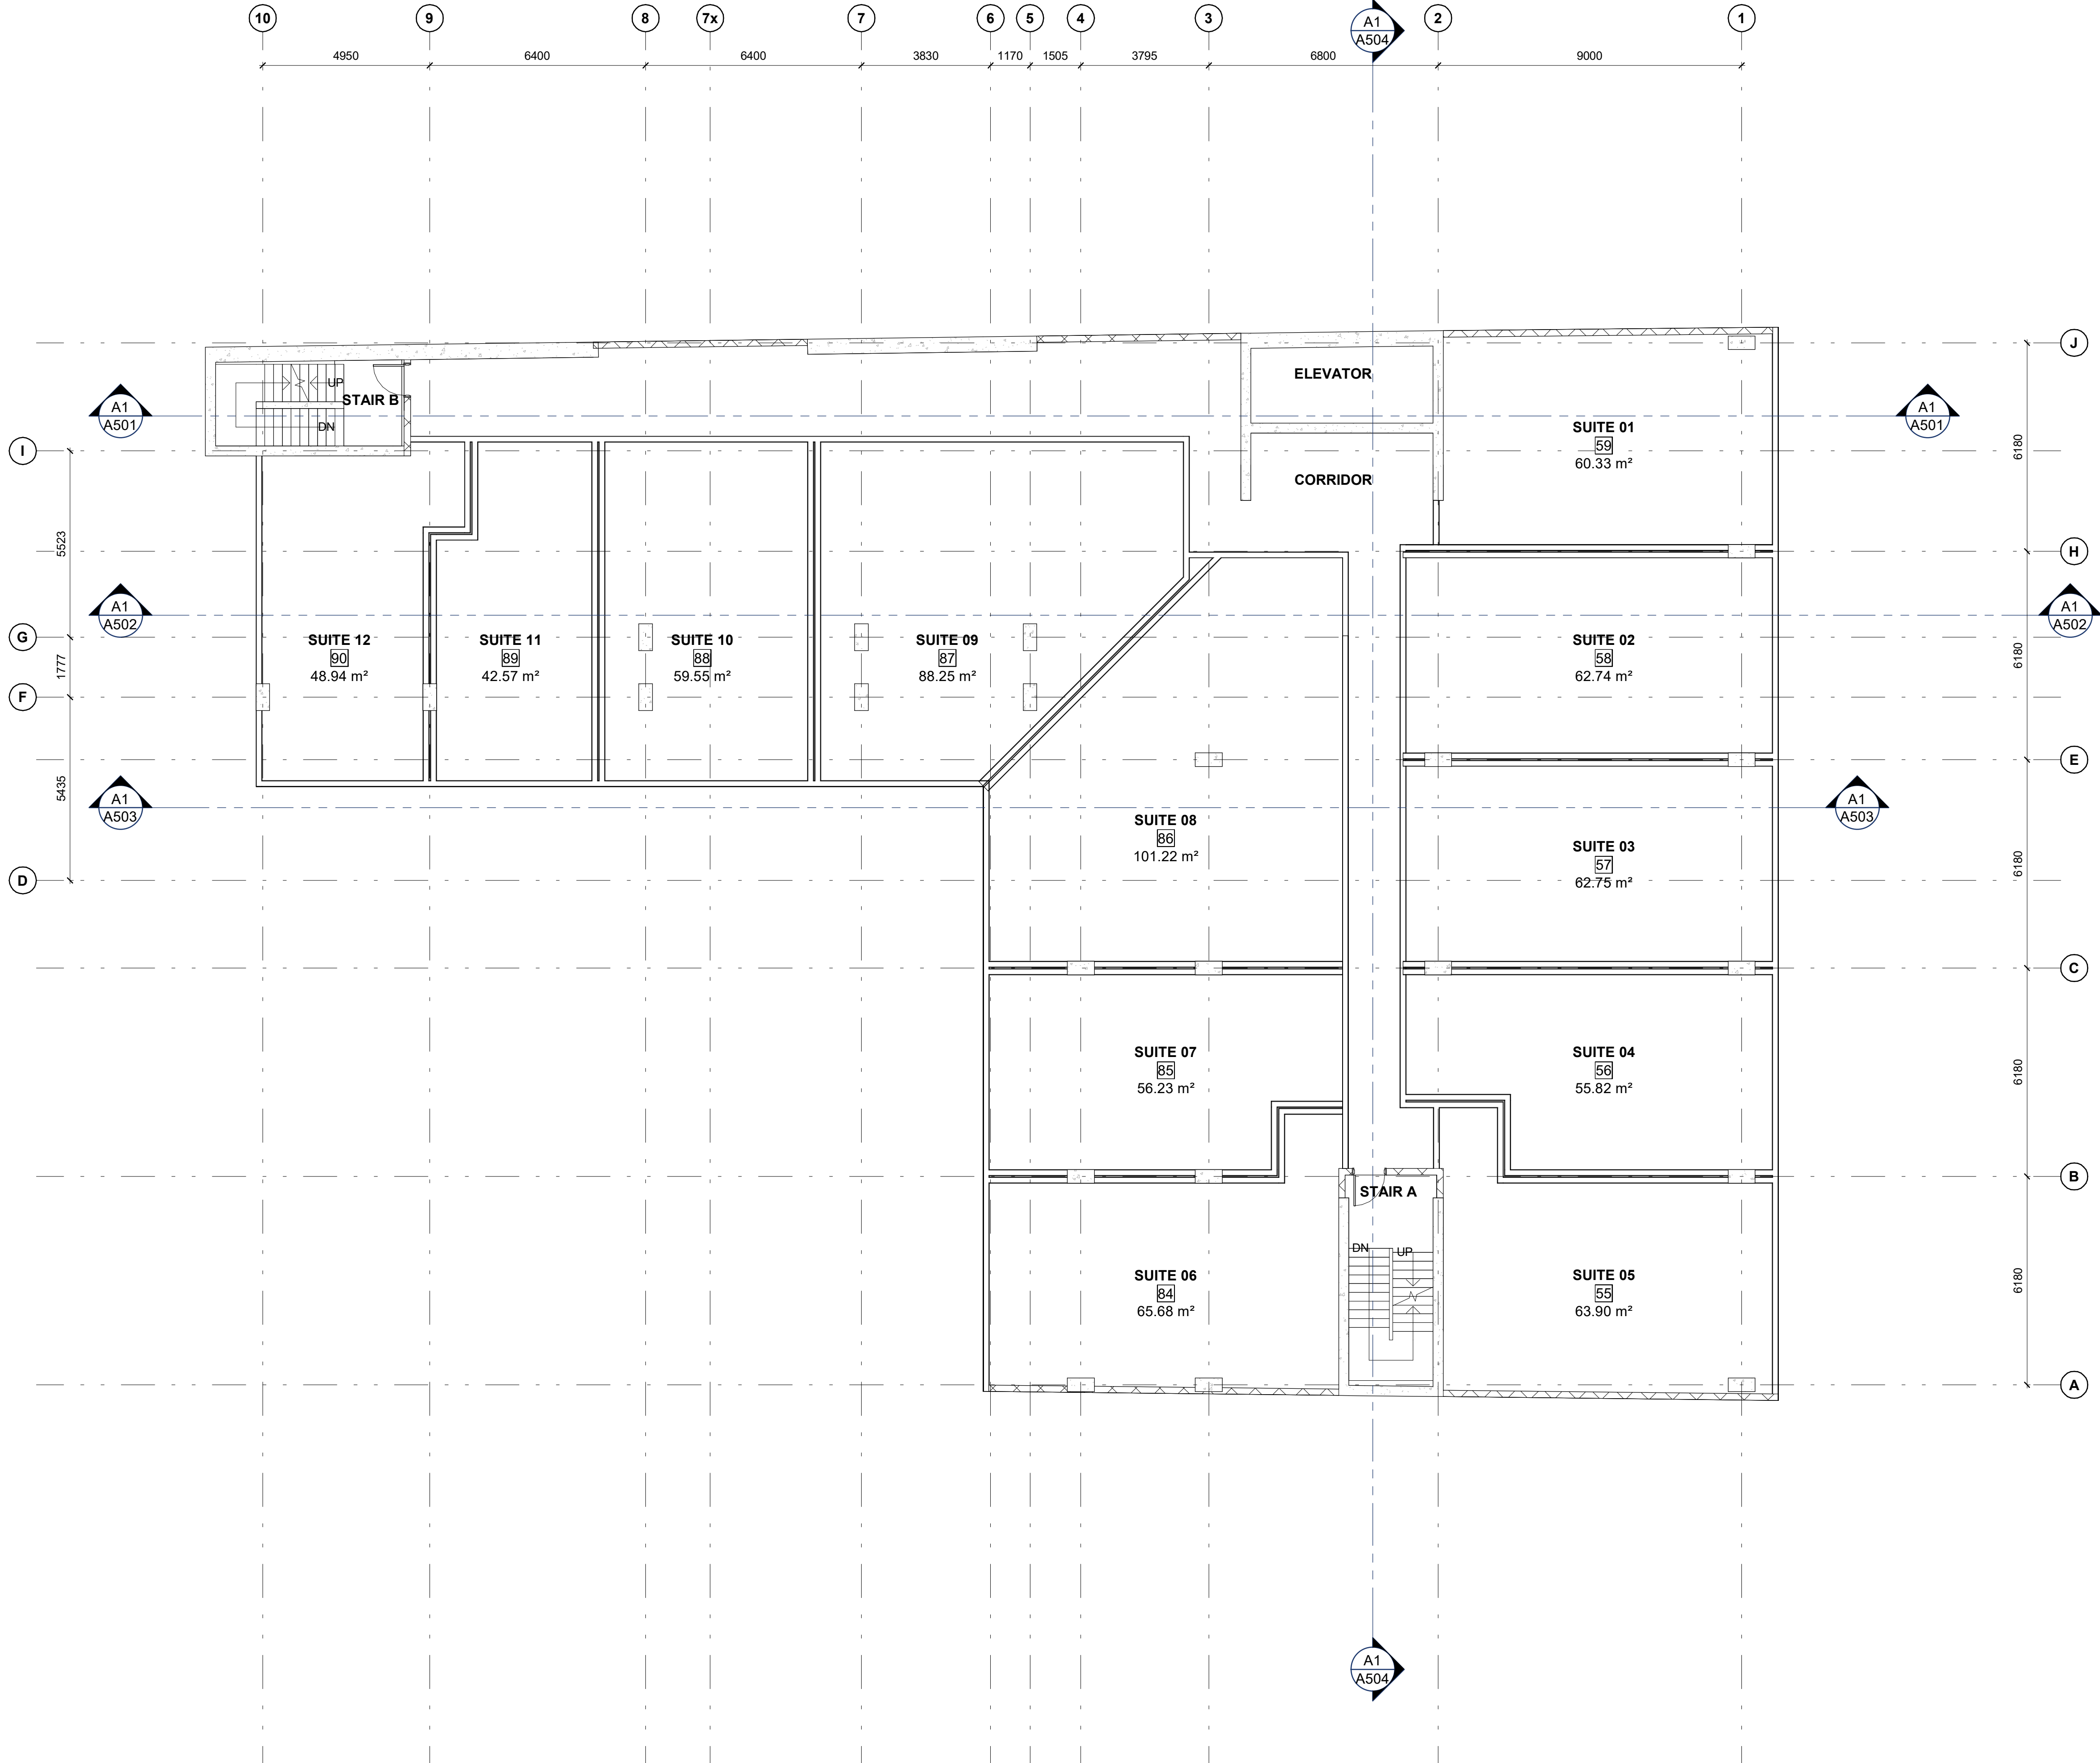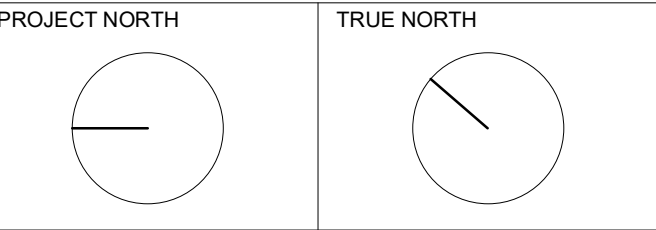

No.	DATE	DESCRIPTION

REVISIONS

PROJECT

**CABER GROUP
REAL PROPERTY
SOLUTIONS**

46 King Street West,
Brockville, ON K6V 3P6

IDEA # 21367

SHEET NAME

**FLOOR PLAN - LEVEL 04 TO
06 (TYPICAL)**

DATE 2020-01-27	SCALE AS NOTED.
CHECKED BY	DRAWN BY

SHEET No.



A1 LEVEL 04 TO 06 (TYPICAL)
A205 1 : 100

A205

SEAL

NOT FOR CONSTRUCTION

GENERAL NOTES
DO NOT SCALE DRAWINGS.
CONTRACTOR TO VERIFY ALL DIMENSIONS & CONDITIONS
AND REPORT ANY DISCREPANCIES.

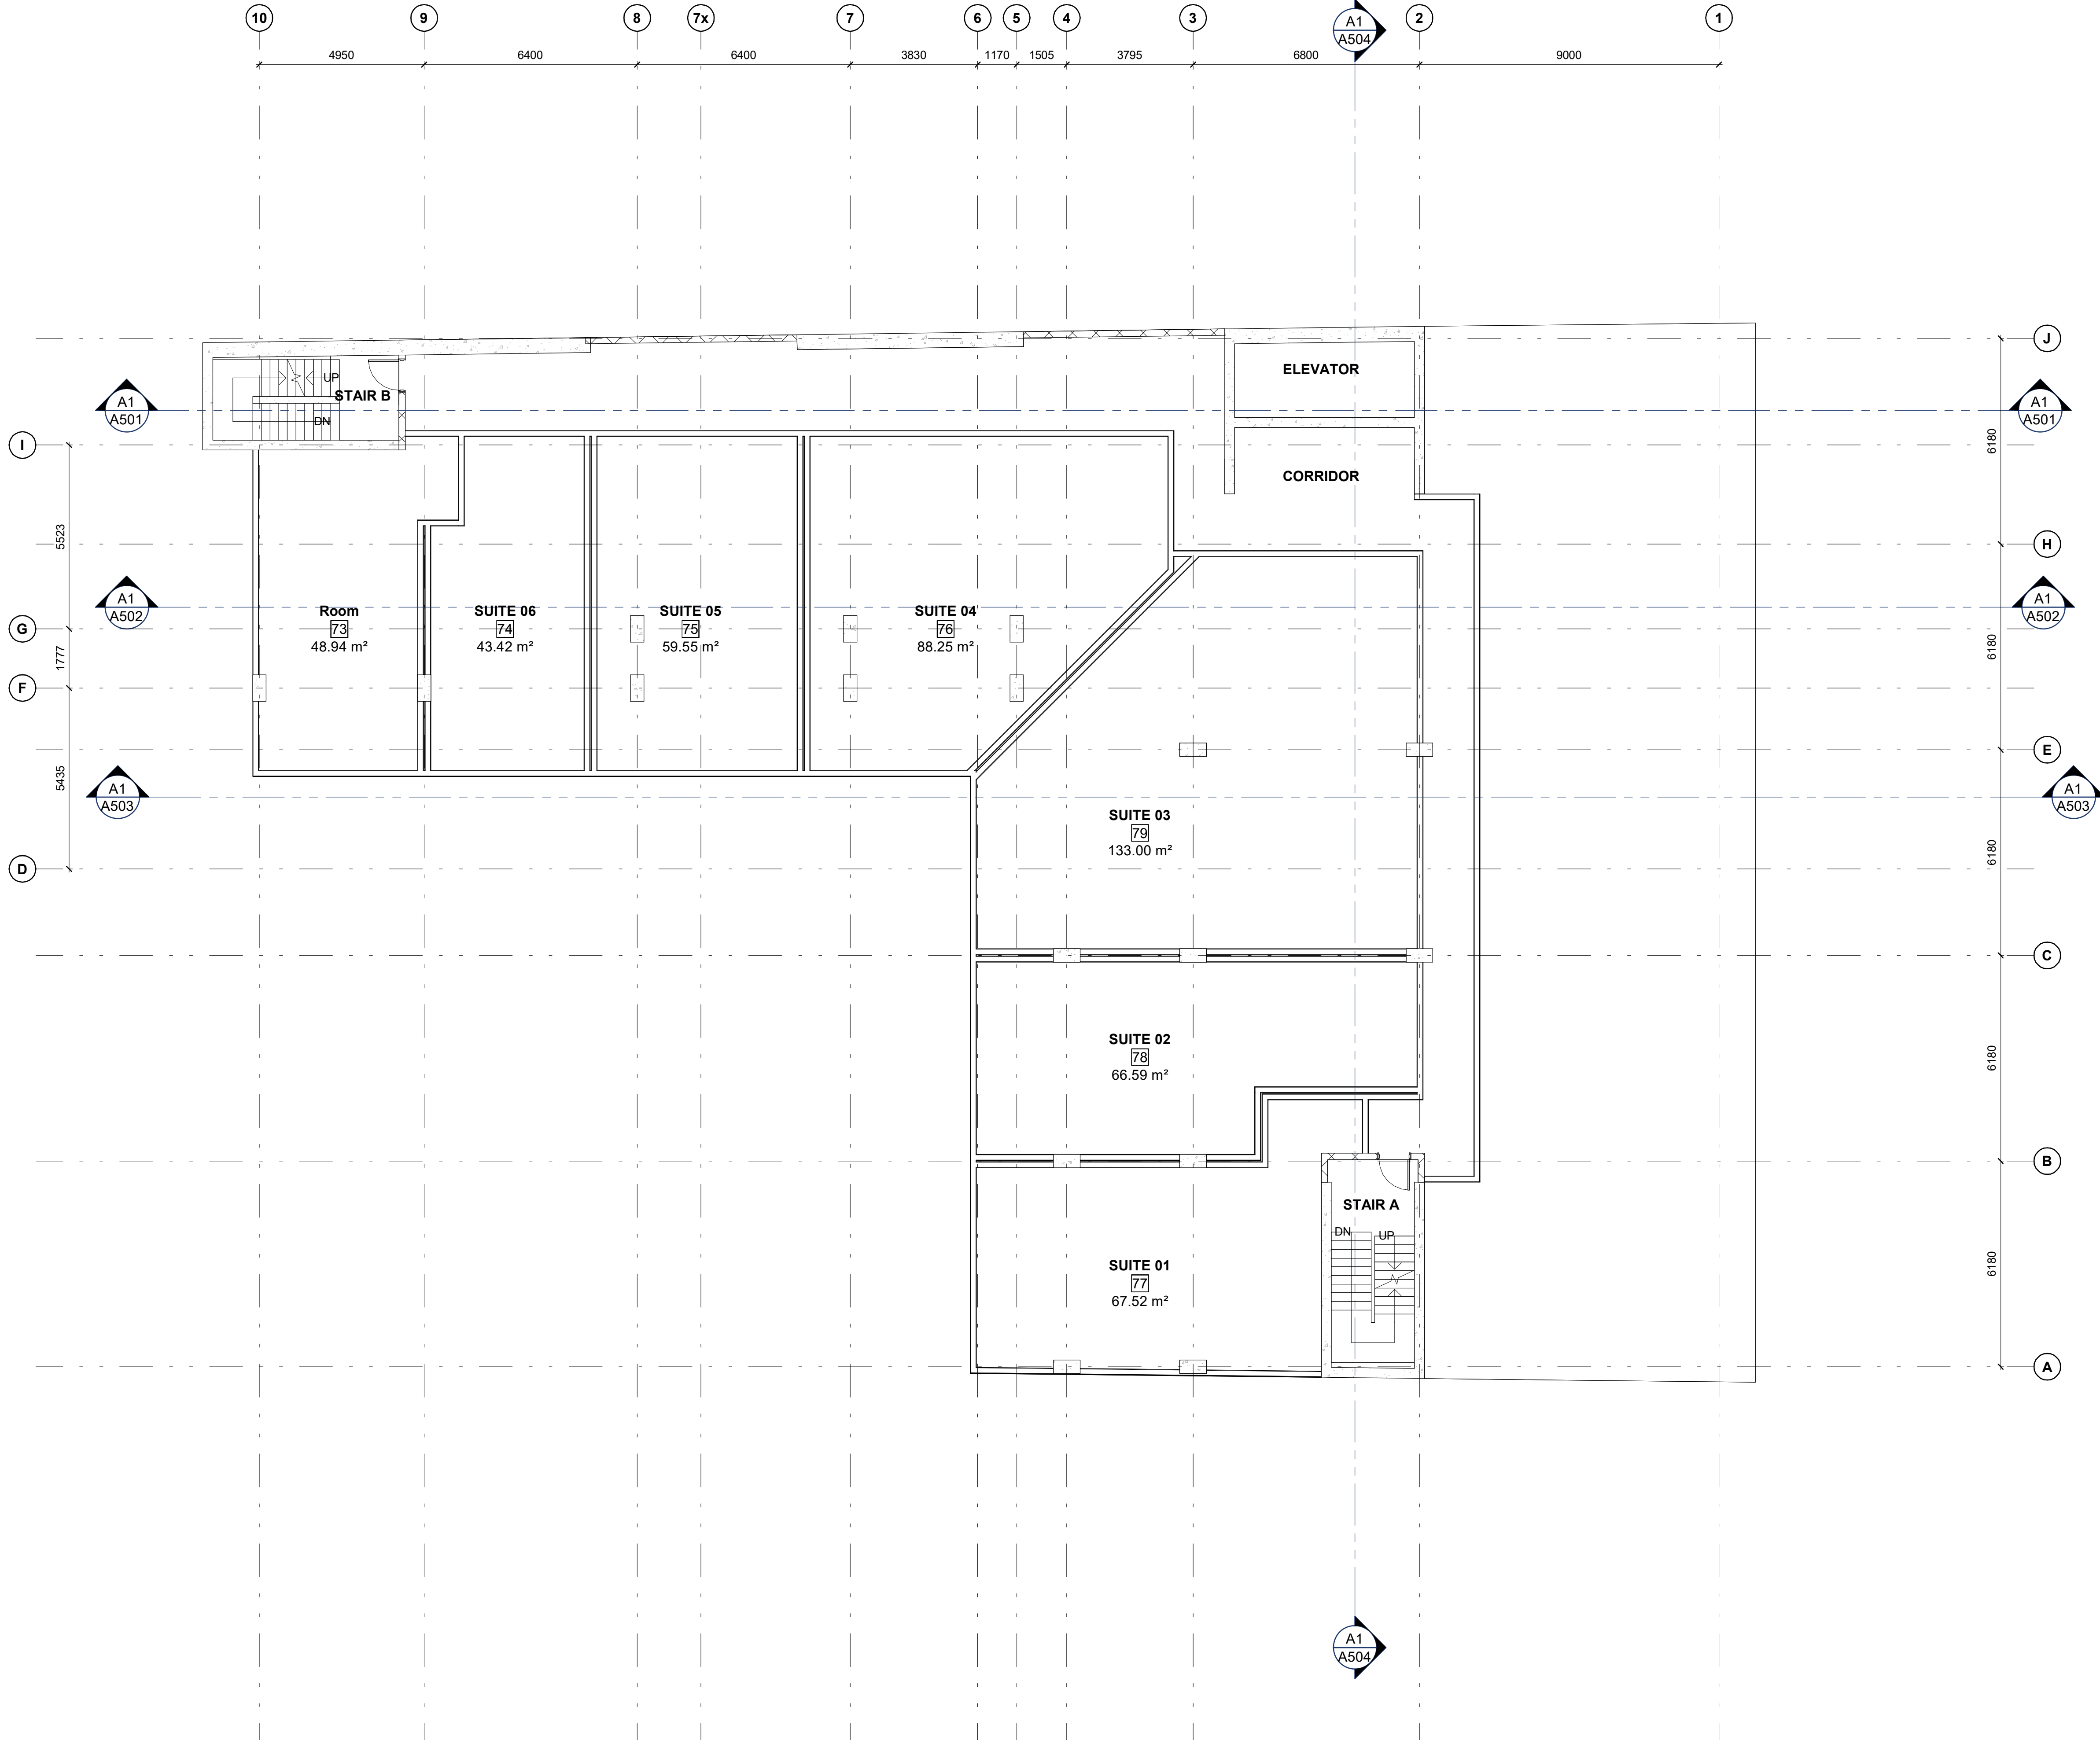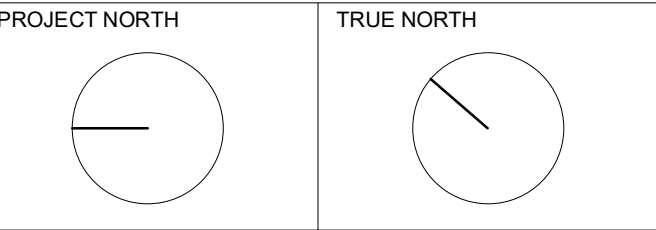

No.	DATE	DESCRIPTION

REVISIONS

PROJECT

**CABER GROUP
REAL PROPERTY
SOLUTIONS**

46 King Street West,
Brockville, ON K6V 3P6

IDEA #
21367

CLIENT #

SHEET NAME

**FLOOR PLAN - LEVEL 07 TO
08 (TYPICAL)**



DATE 2020-01-27	SCALE AS NOTED.
CHECKED BY	DRAWN BY

SHEET No.

A206

NOT FOR CONSTRUCTION

GENERAL NOTES
DO NOT SCALE DRAWINGS.
CONTRACTOR TO VERIFY ALL DIMENSIONS & CONDITIONS
AND REPORT ANY DISCREPANCIES.

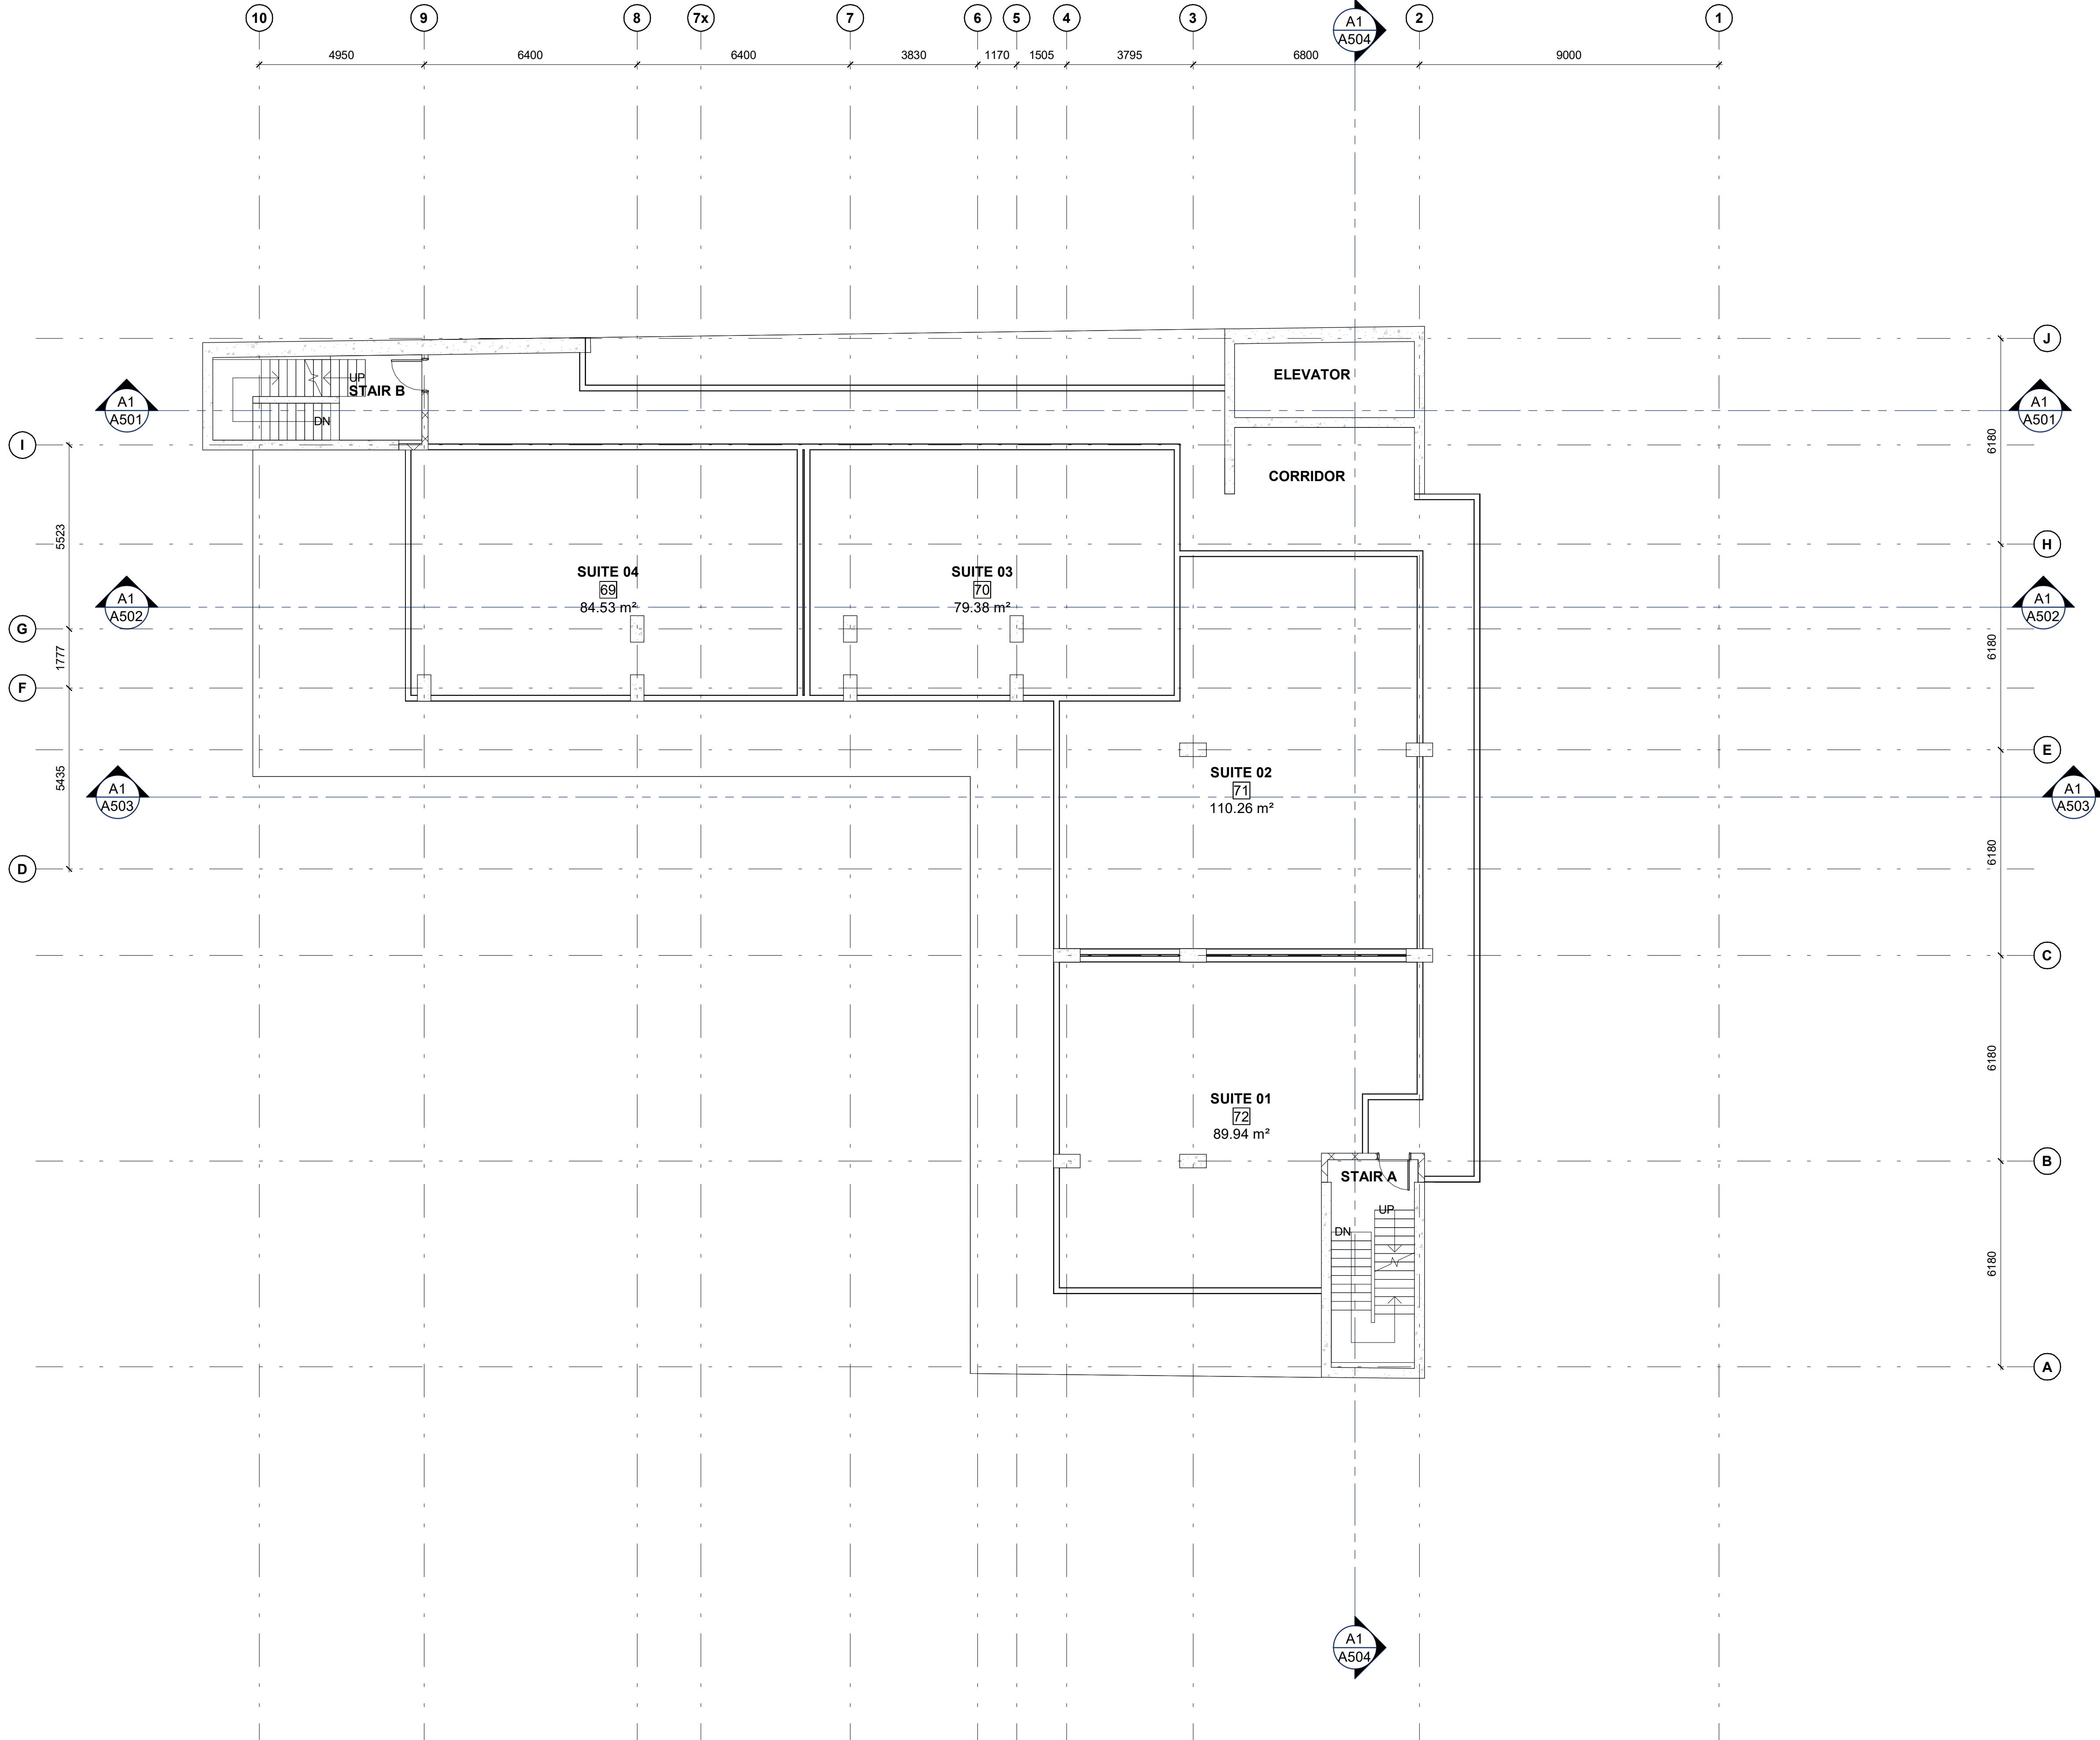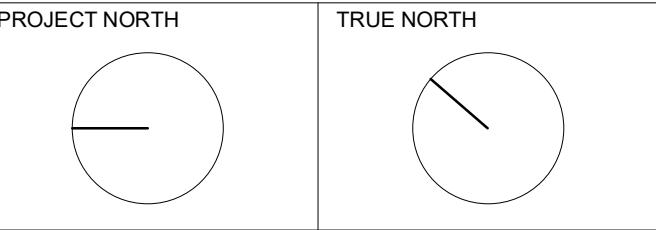

No.	DATE	DESCRIPTION

REVISIONS
PROJECT

**CABER GROUP
REAL PROPERTY
SOLUTIONS**

46 King Street West,
Brockville, ON K6V 3P6

IDEA #
21367

CLIENT #

SHEET NAME
FLOOR PLAN - LEVEL 09

DATE 2020-01-27	SCALE AS NOTED.
CHCKED BY	DRAWN BY

SHEET No.



A207

A1 LEVEL 09
A207 1 : 100

SEAL

NOT FOR CONSTRUCTION

GENERAL NOTES
DO NOT SCALE DRAWINGS.
CONTRACTOR TO VERIFY ALL DIMENSIONS & CONDITIONS
AND REPORT ANY DISCREPANCIES.

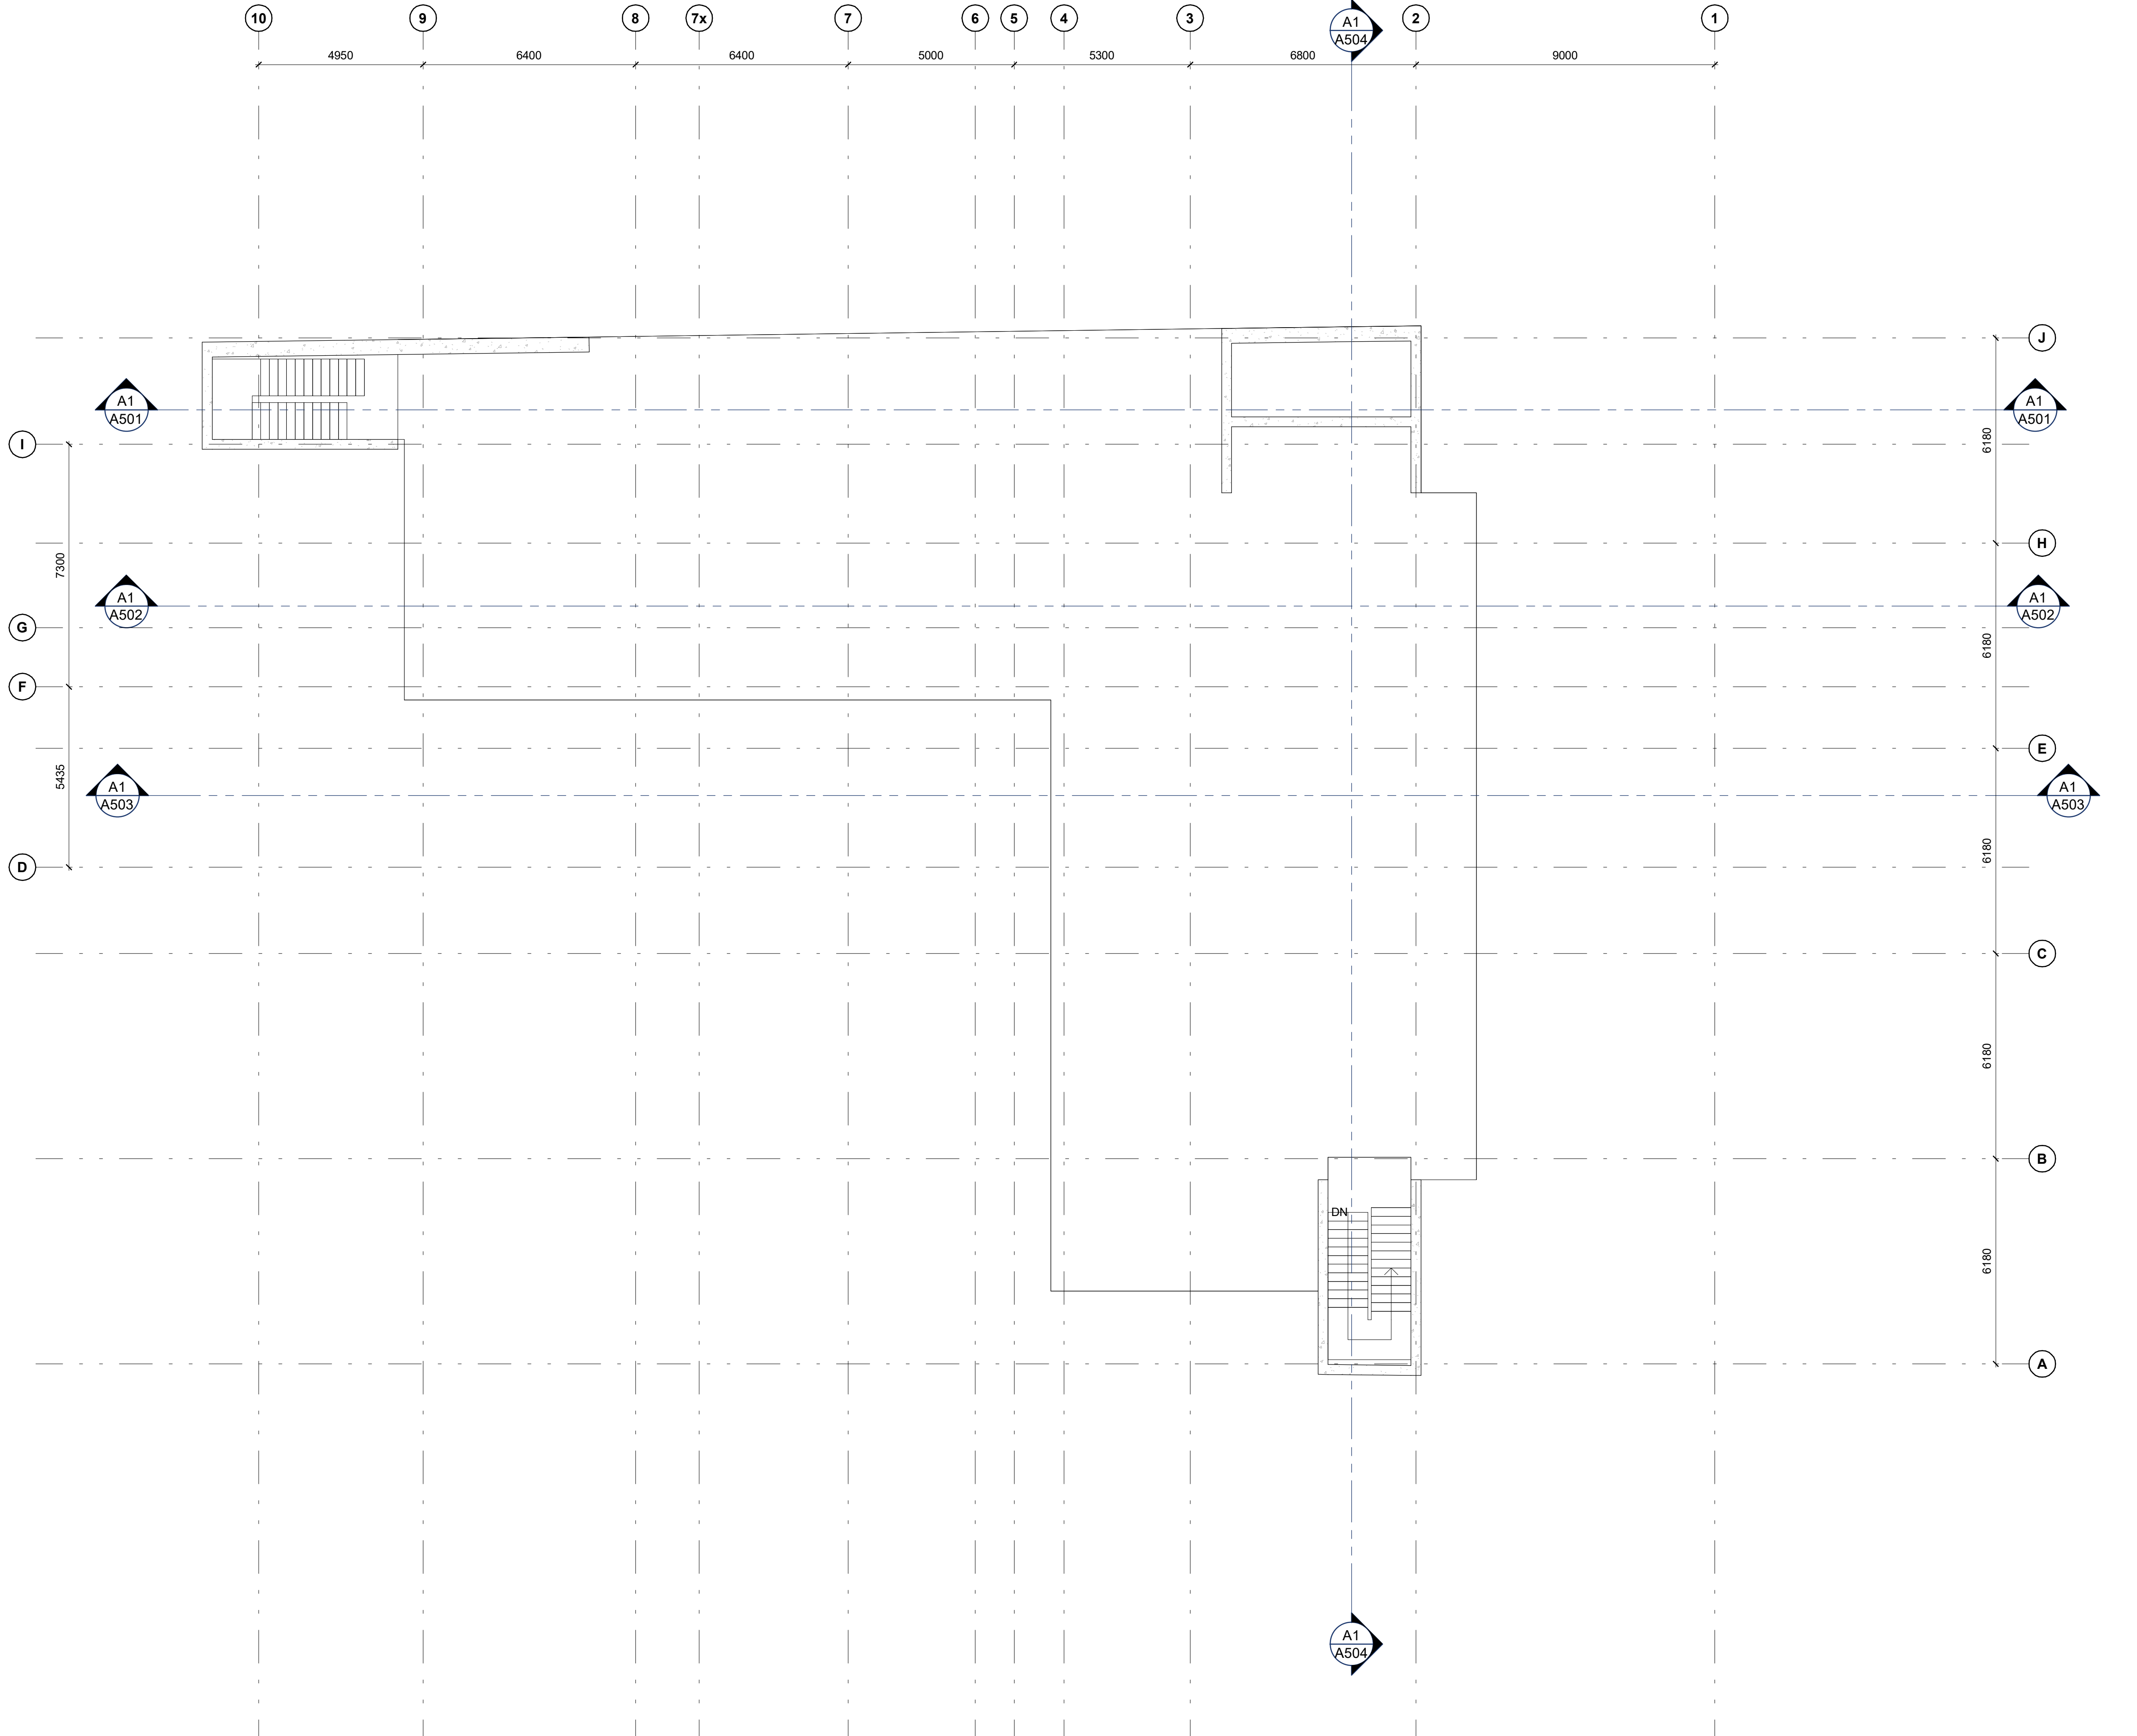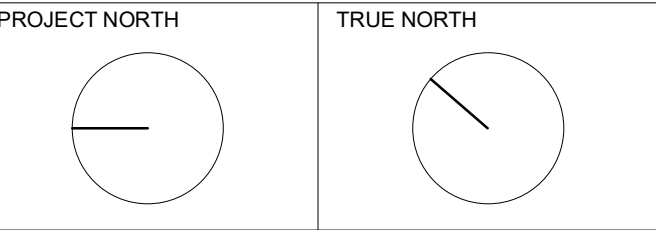

No.	DATE	DESCRIPTION
REVISIONS		
PROJECT		

**CABER GROUP
REAL PROPERTY
SOLUTIONS**

46 King Street West,
Brockville, ON K6V 3P6

IDEA #
21367

CLIENT #

SHEET NAME

ROOF PLAN


DATE 2020-01-27	SCALE AS NOTED.
CHCKEED BY	DRAWN BY

SHEET No.

A210

NOT FOR CONSTRUCTION

GENERAL NOTES
DO NOT SCALE DRAWINGS.
CONTRACTOR TO VERIFY ALL DIMENSIONS & CONDITIONS
AND REPORT ANY DISCREPANCIES.

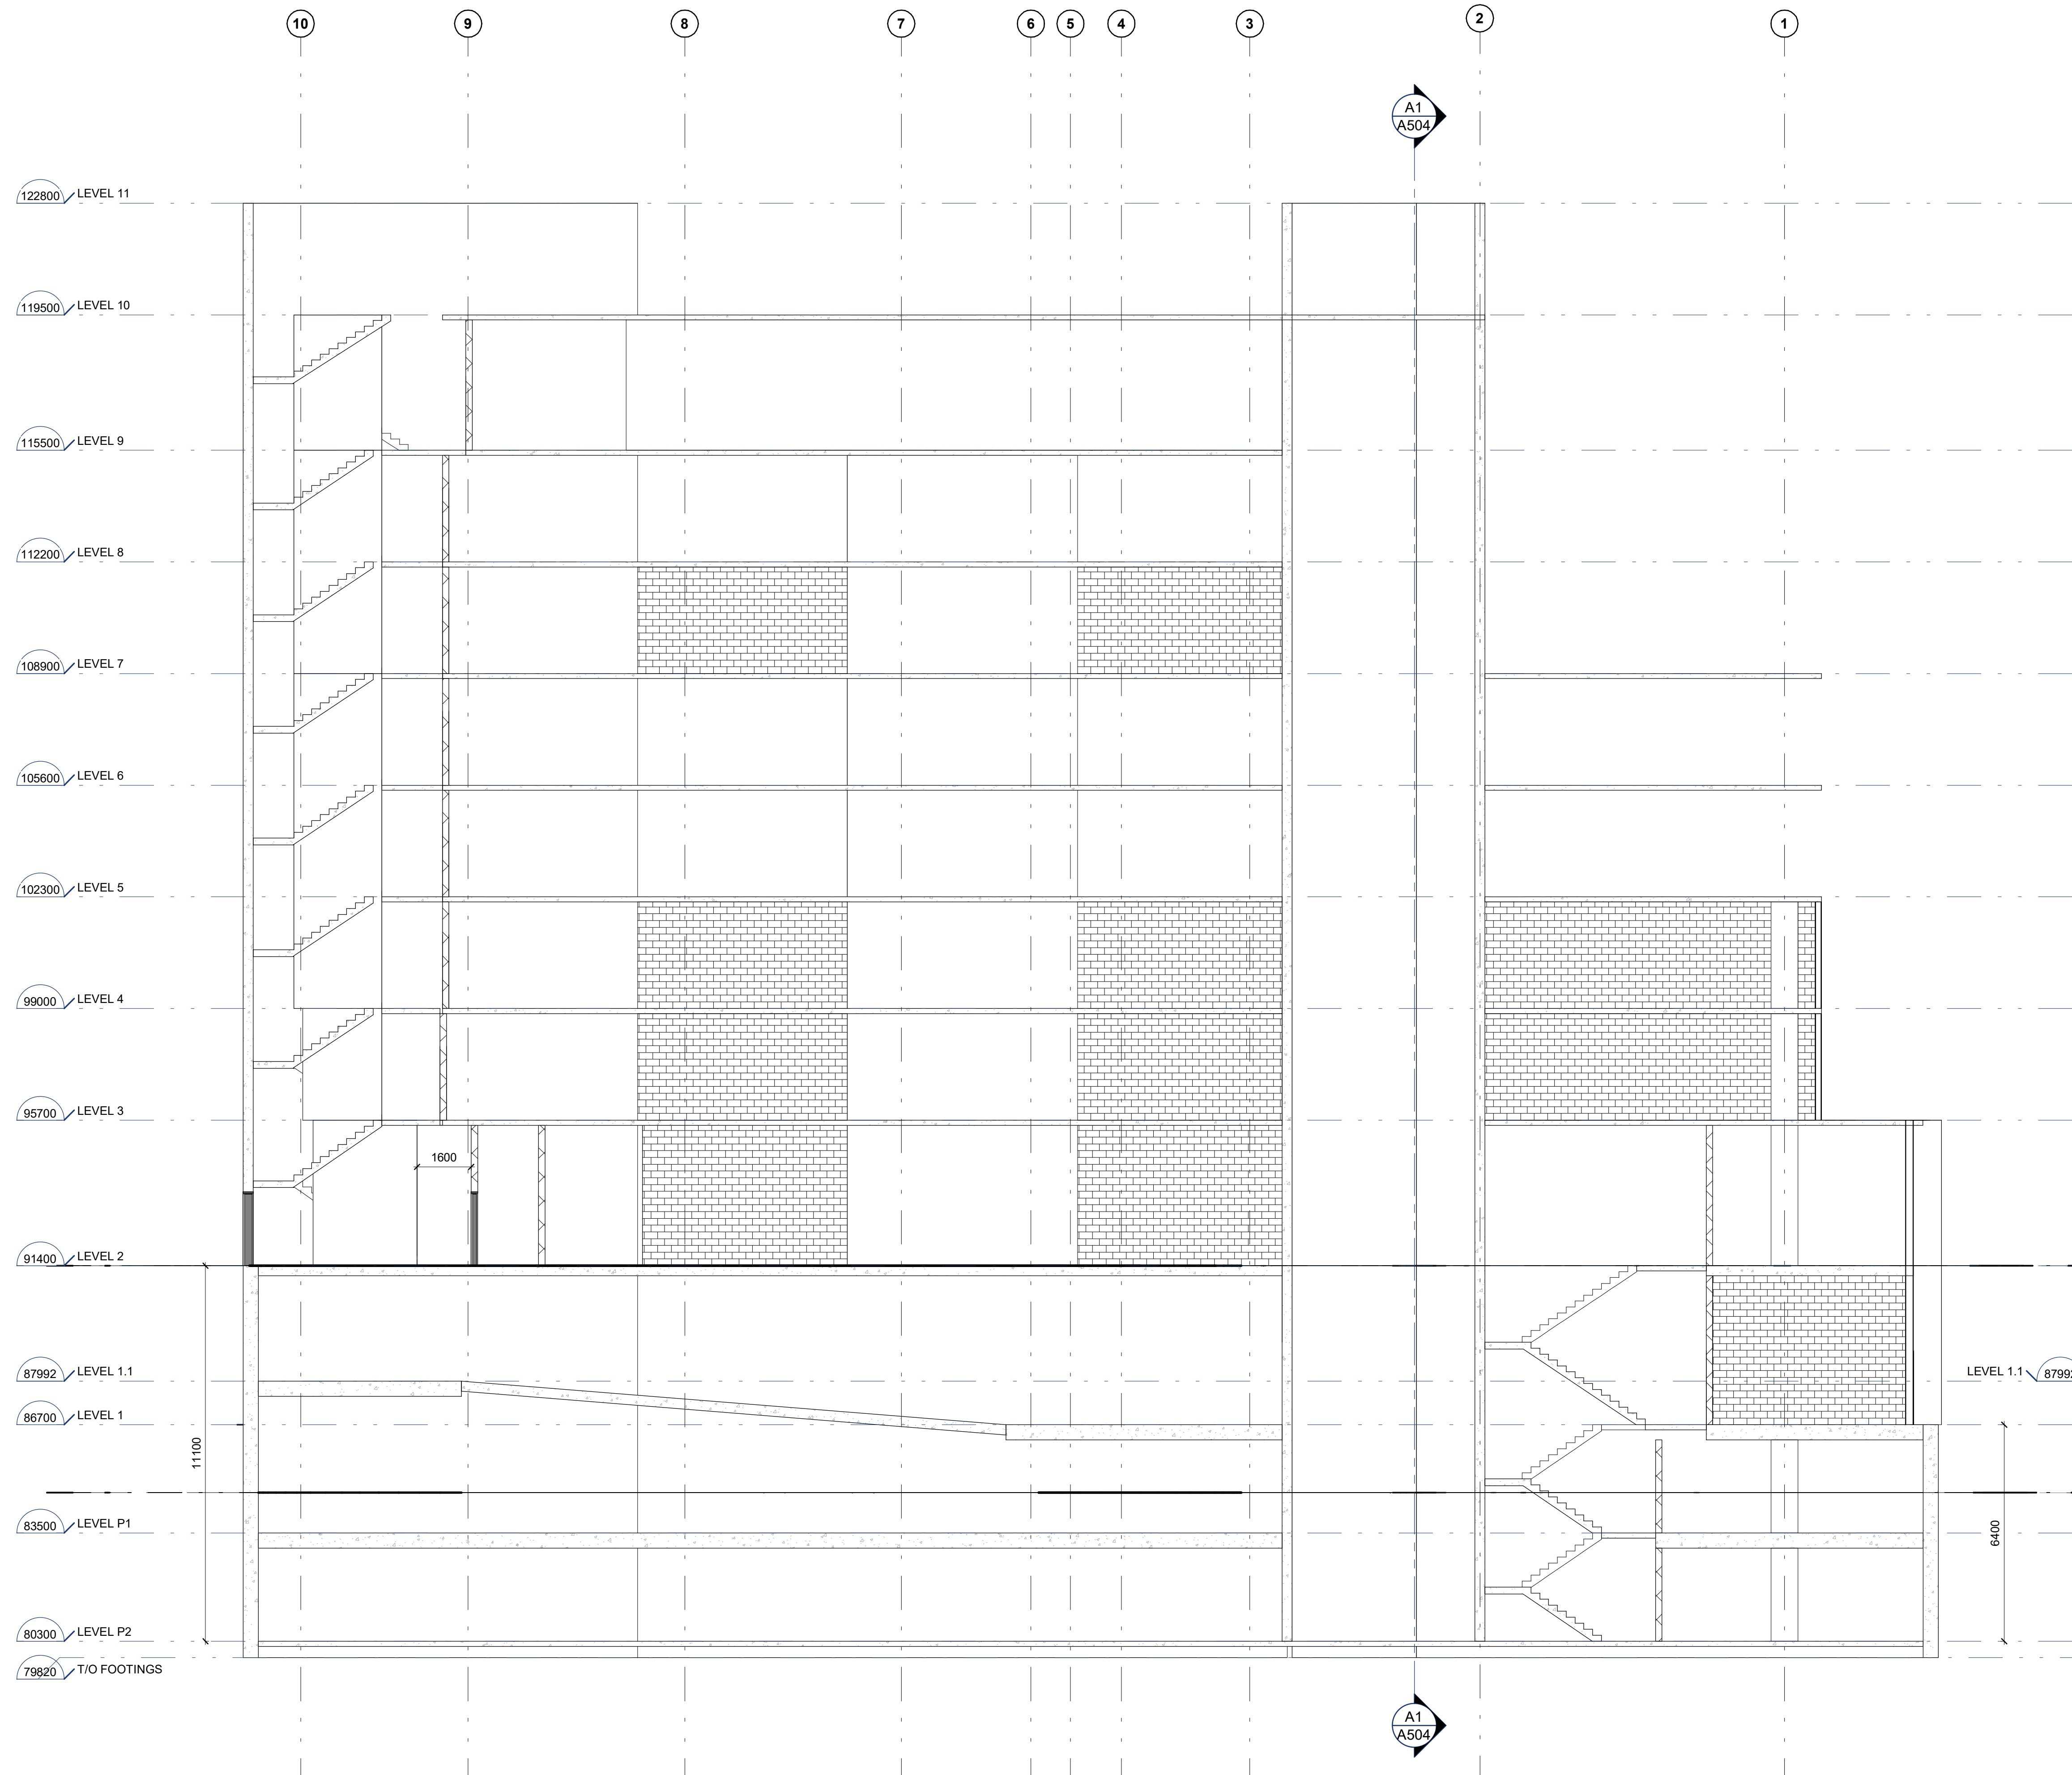

No.	DATE	DESCRIPTION
REVISIONS		
PROJECT		

**CABER GROUP
REAL PROPERTY
SOLUTIONS**

46 King Street West,
Brockville, ON K6V 3P6

IDEA # 21367 CLIENT #

SHEET NAME
BUILDING SECTIONS

DATE 2020-01-27	SCALE AS NOTED.
CHECKED BY	DRAWN BY


SHEET No. **A501**

A1 BUILDING SECTION A
A501 1 : 100

SEAL

NOT FOR CONSTRUCTION

GENERAL NOTES
DO NOT SCALE DRAWINGS.
CONTRACTOR TO VERIFY ALL DIMENSIONS & CONDITIONS
AND REPORT ANY DISCREPANCIES.

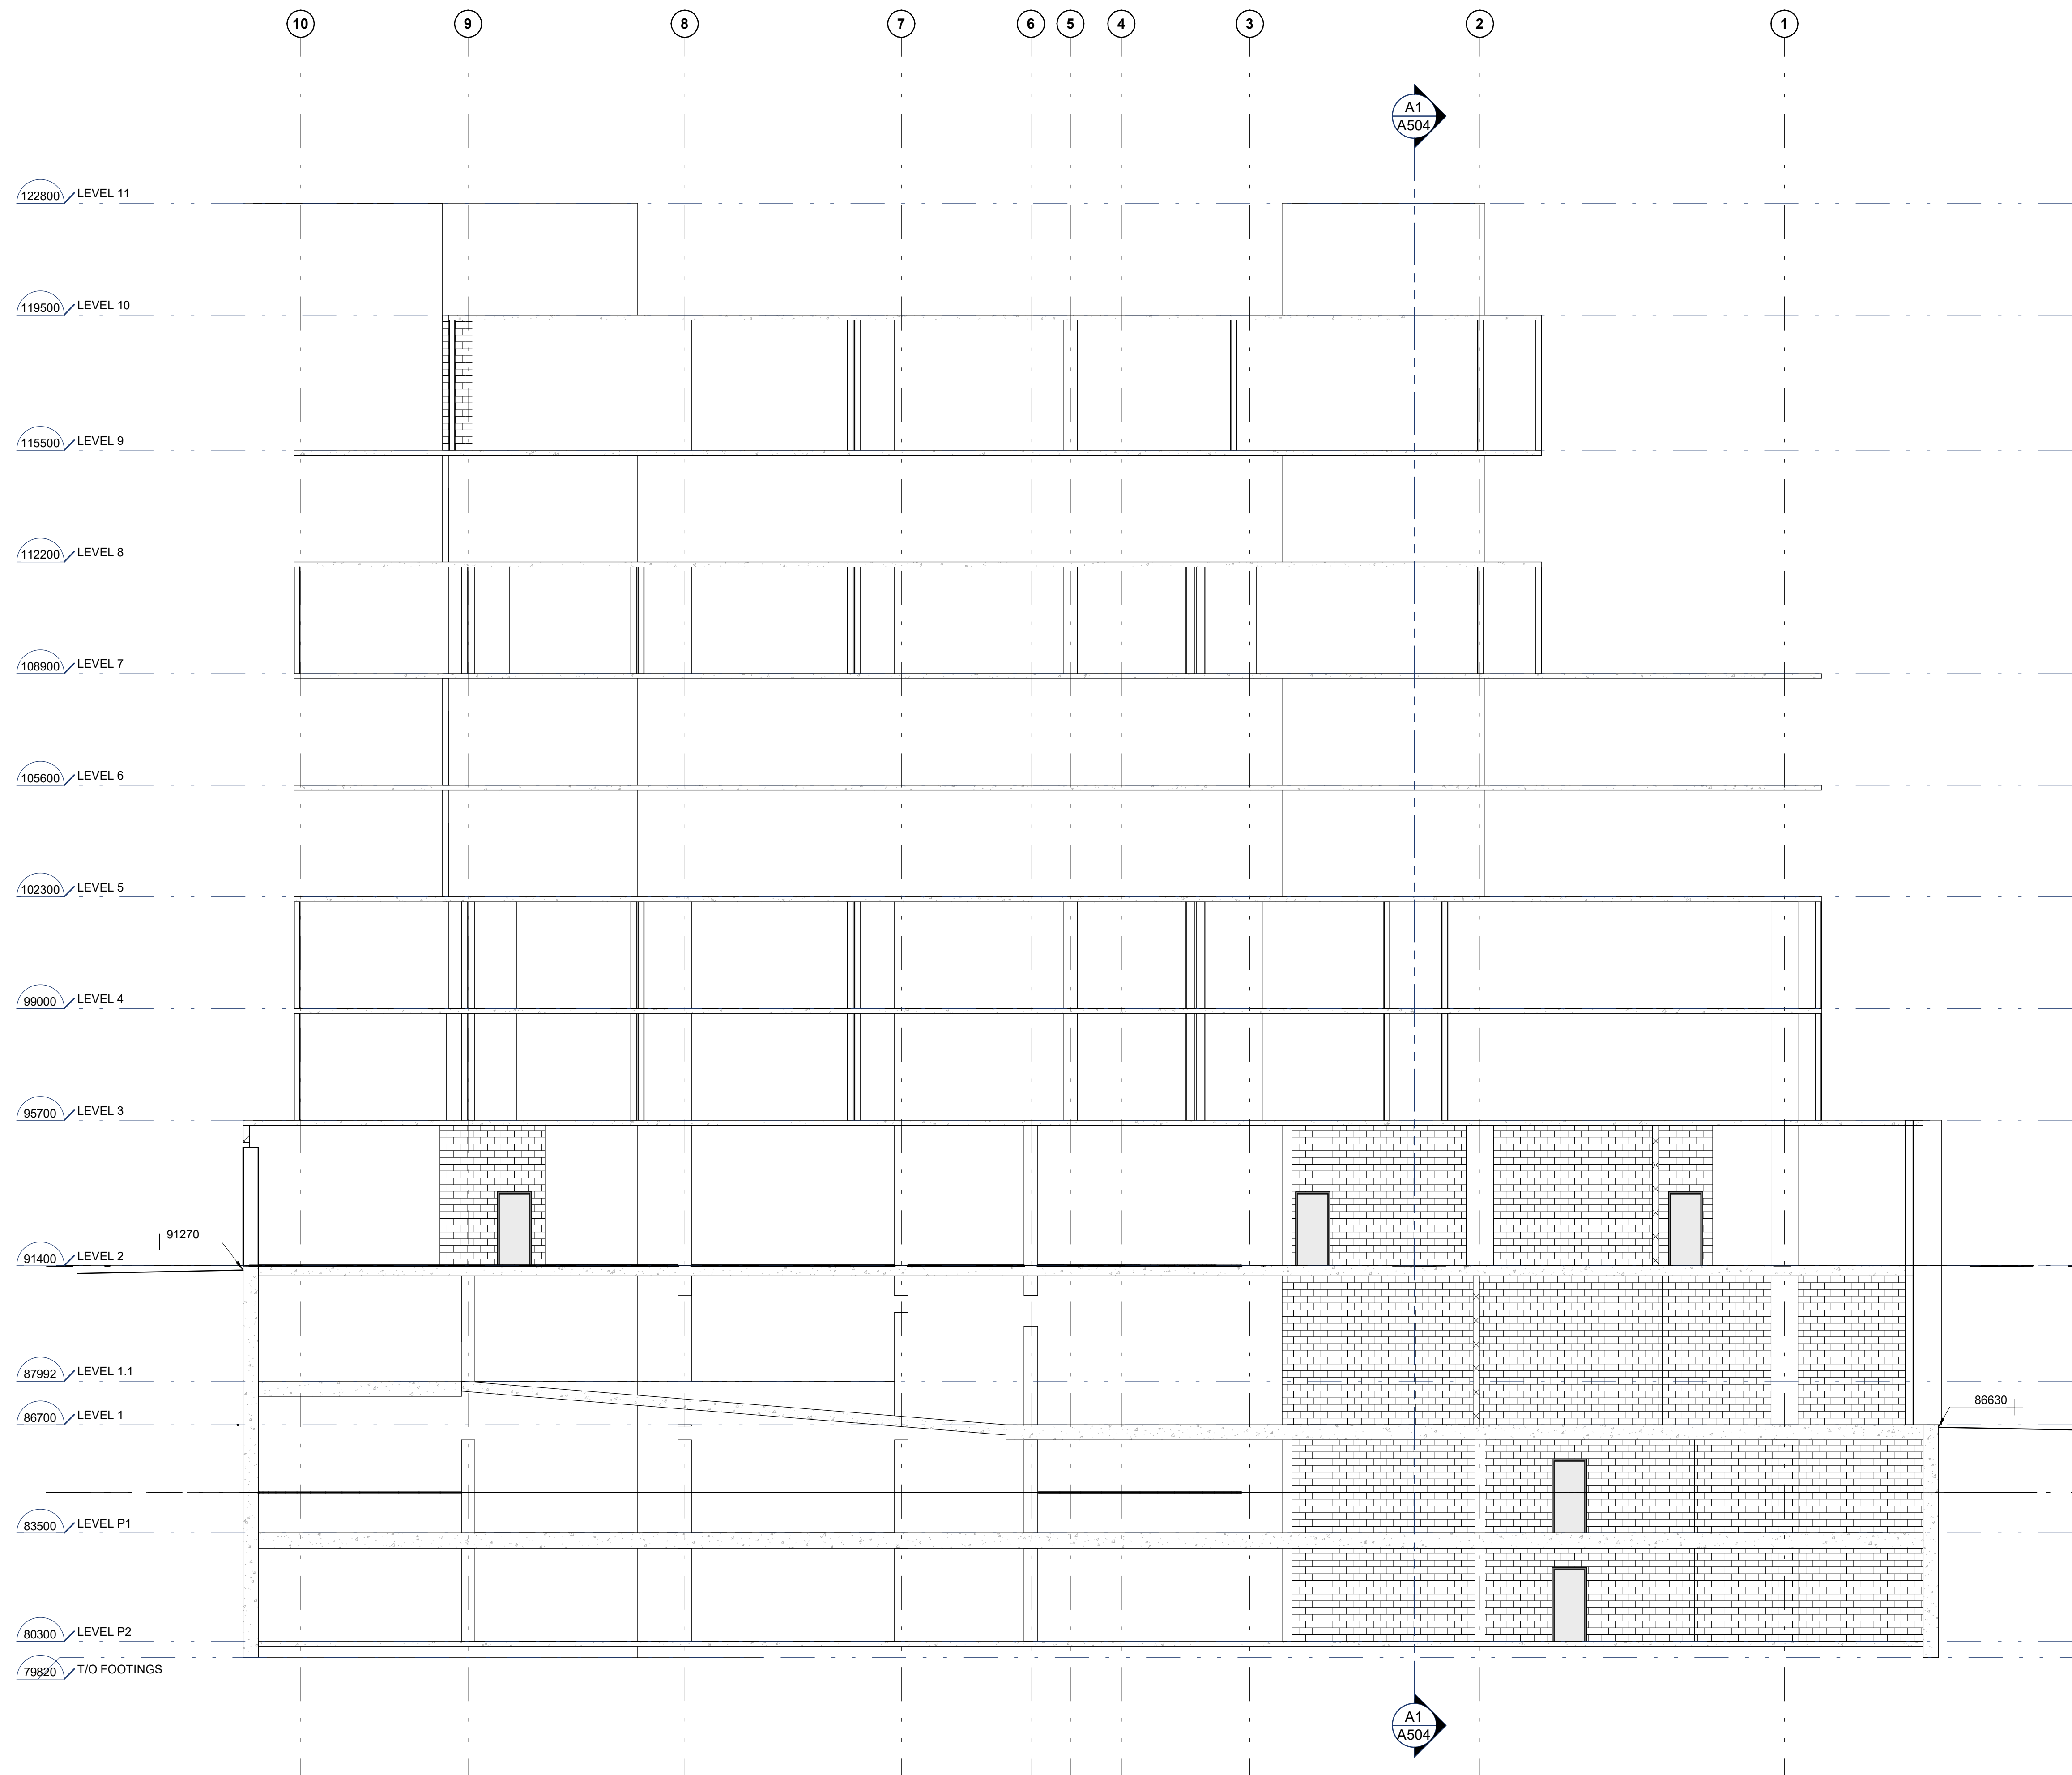

No.	DATE	DESCRIPTION

REVISIONS PROJECT
**CABER GROUP
REAL PROPERTY
SOLUTIONS**

46 King Street West,
Brockville, ON K6V 3P6

IDEA #
21367


SHEET NAME
BUILDING SECTIONS

DATE 2020-01-27	SCALE AS NOTED.
CHCKED BY	DRAWN BY

SHEET No.
A502

NOT FOR CONSTRUCTION

GENERAL NOTES
DO NOT SCALE DRAWINGS.
CONTRACTOR TO VERIFY ALL DIMENSIONS & CONDITIONS
AND REPORT ANY DISCREPANCIES.

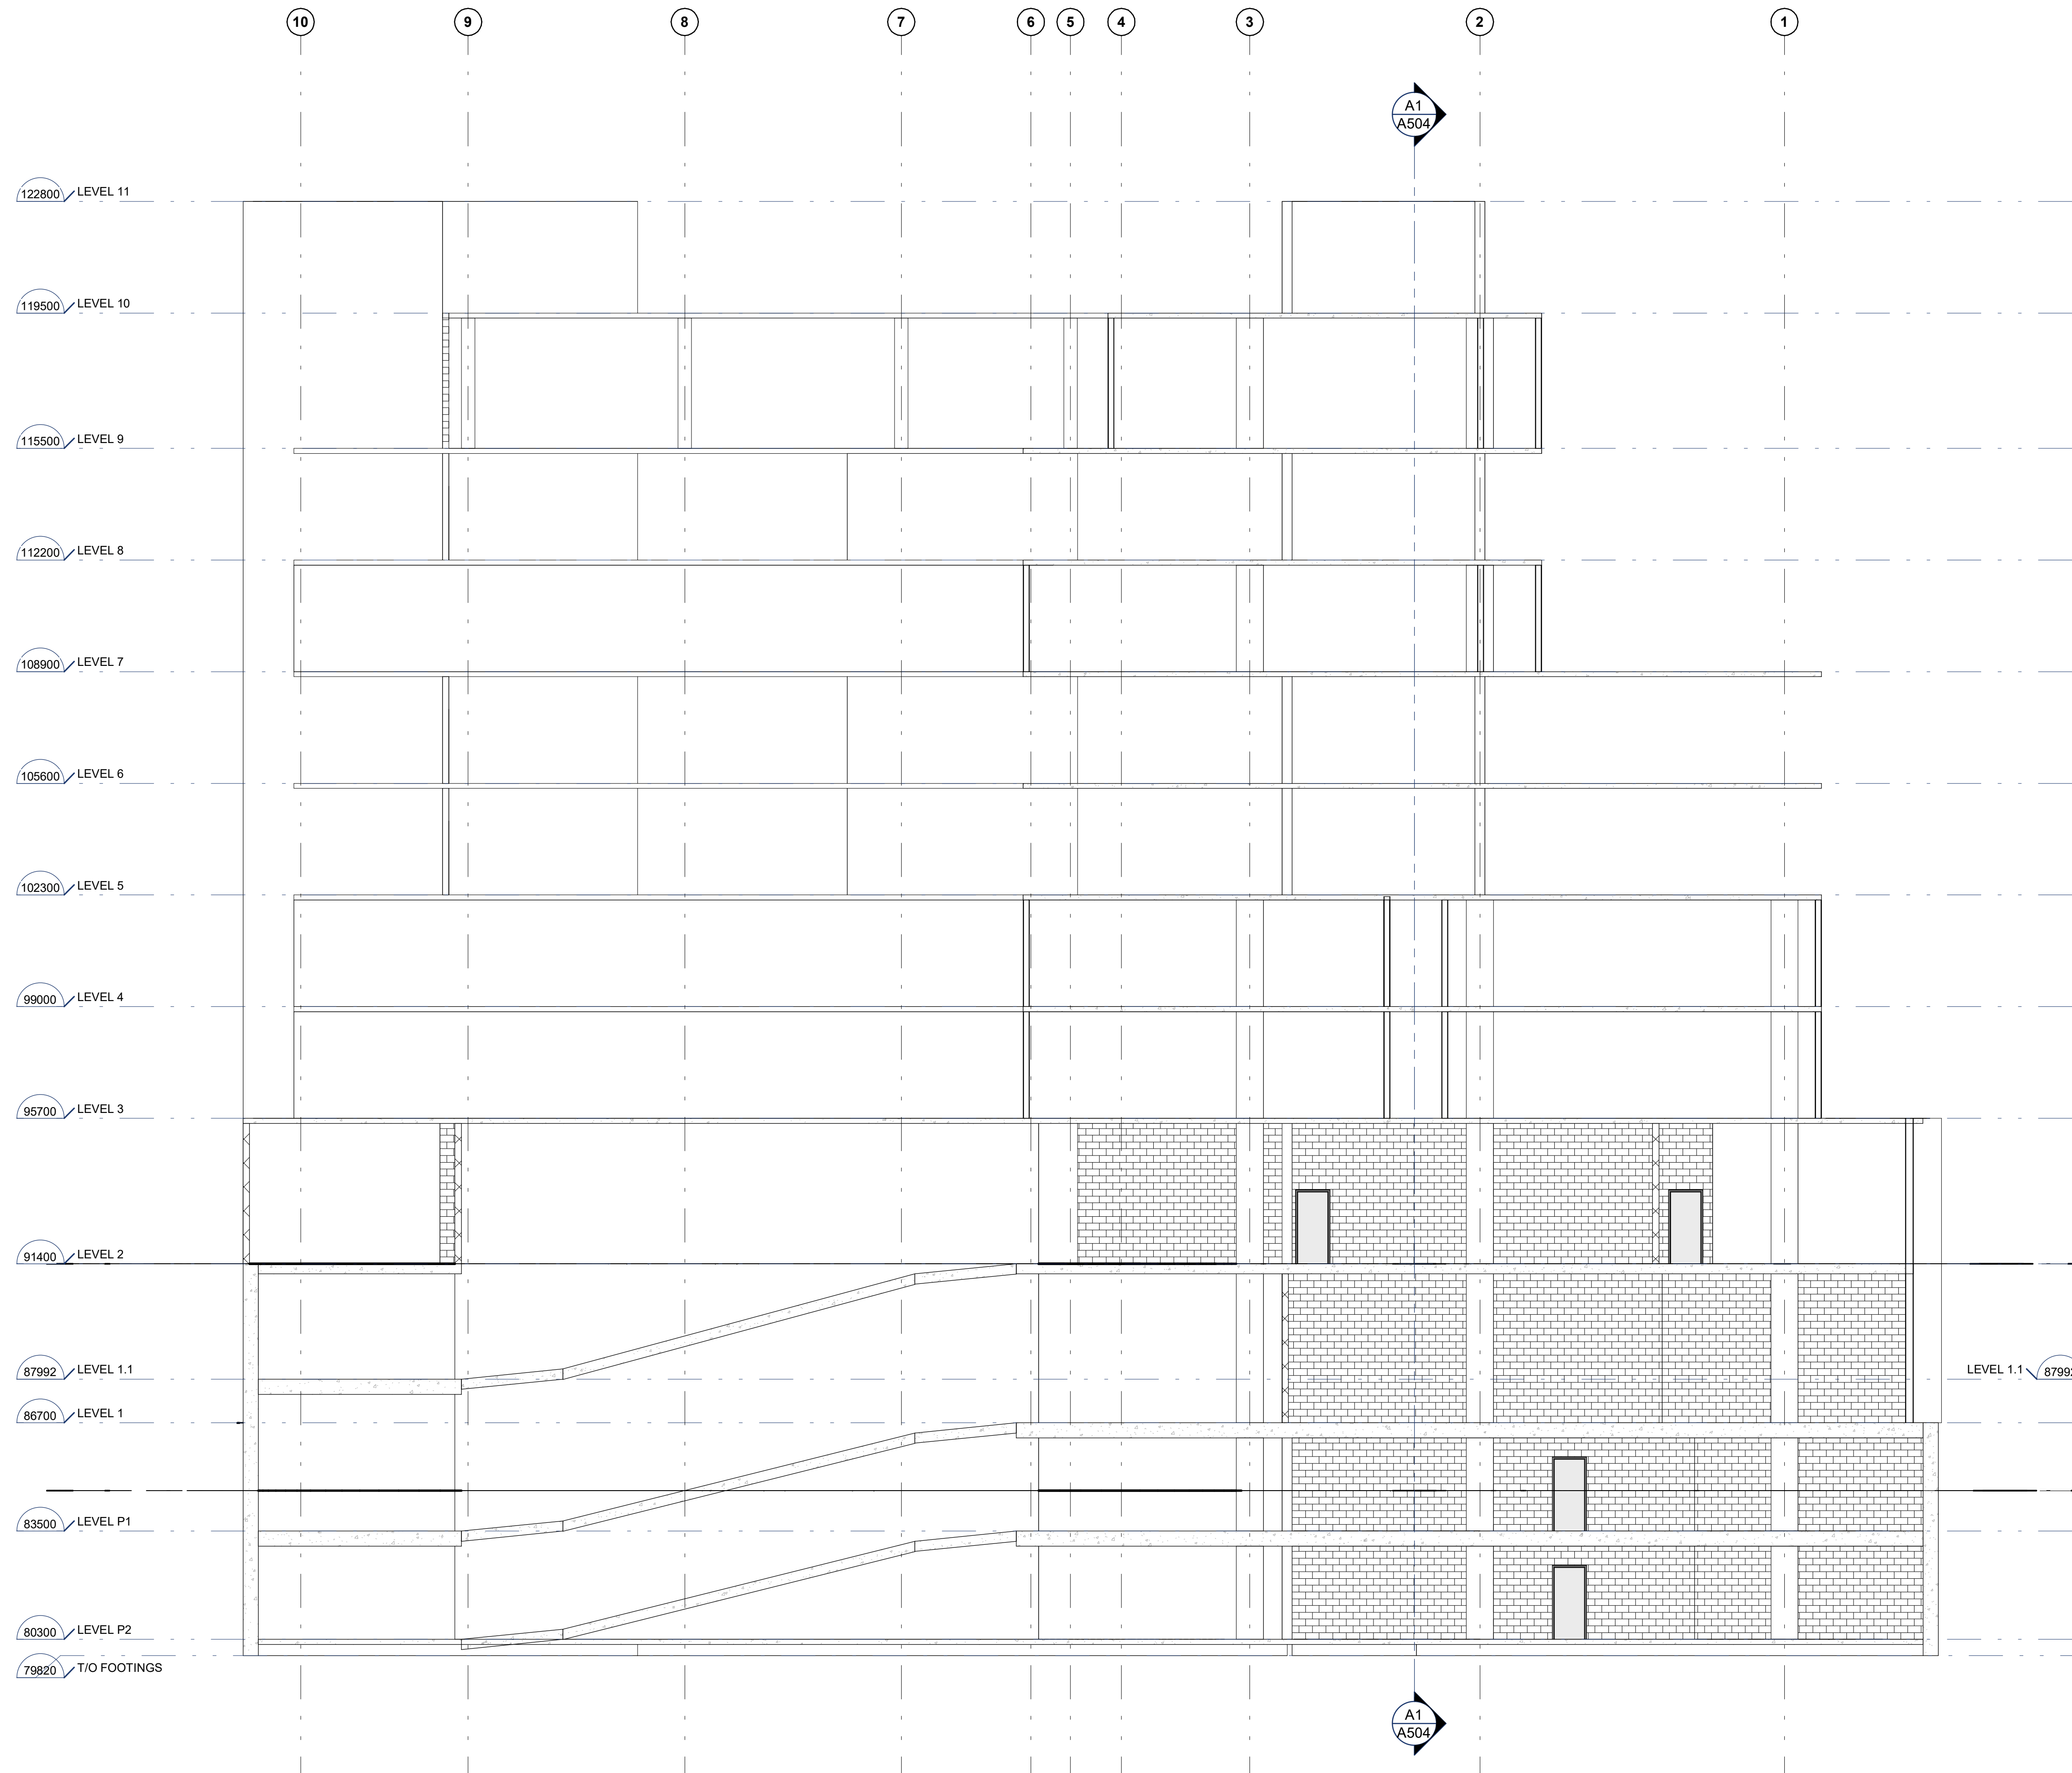

No.	DATE	DESCRIPTION

PROJECT
**CABER GROUP
REAL PROPERTY
SOLUTIONS**

46 King Street West,
Brockville, ON K6V 3P6

IDEA #
21367

CLIENT #

SHEET NAME
BUILDING SECTIONS


DATE 2020-01-27	SCALE AS NOTED.
CHCKEED BY	DRAWN BY

SHEET No.

A503

NOT FOR CONSTRUCTION

GENERAL NOTES
DO NOT SCALE DRAWINGS.
CONTRACTOR TO VERIFY ALL DIMENSIONS & CONDITIONS
AND REPORT ANY DISCREPANCIES.

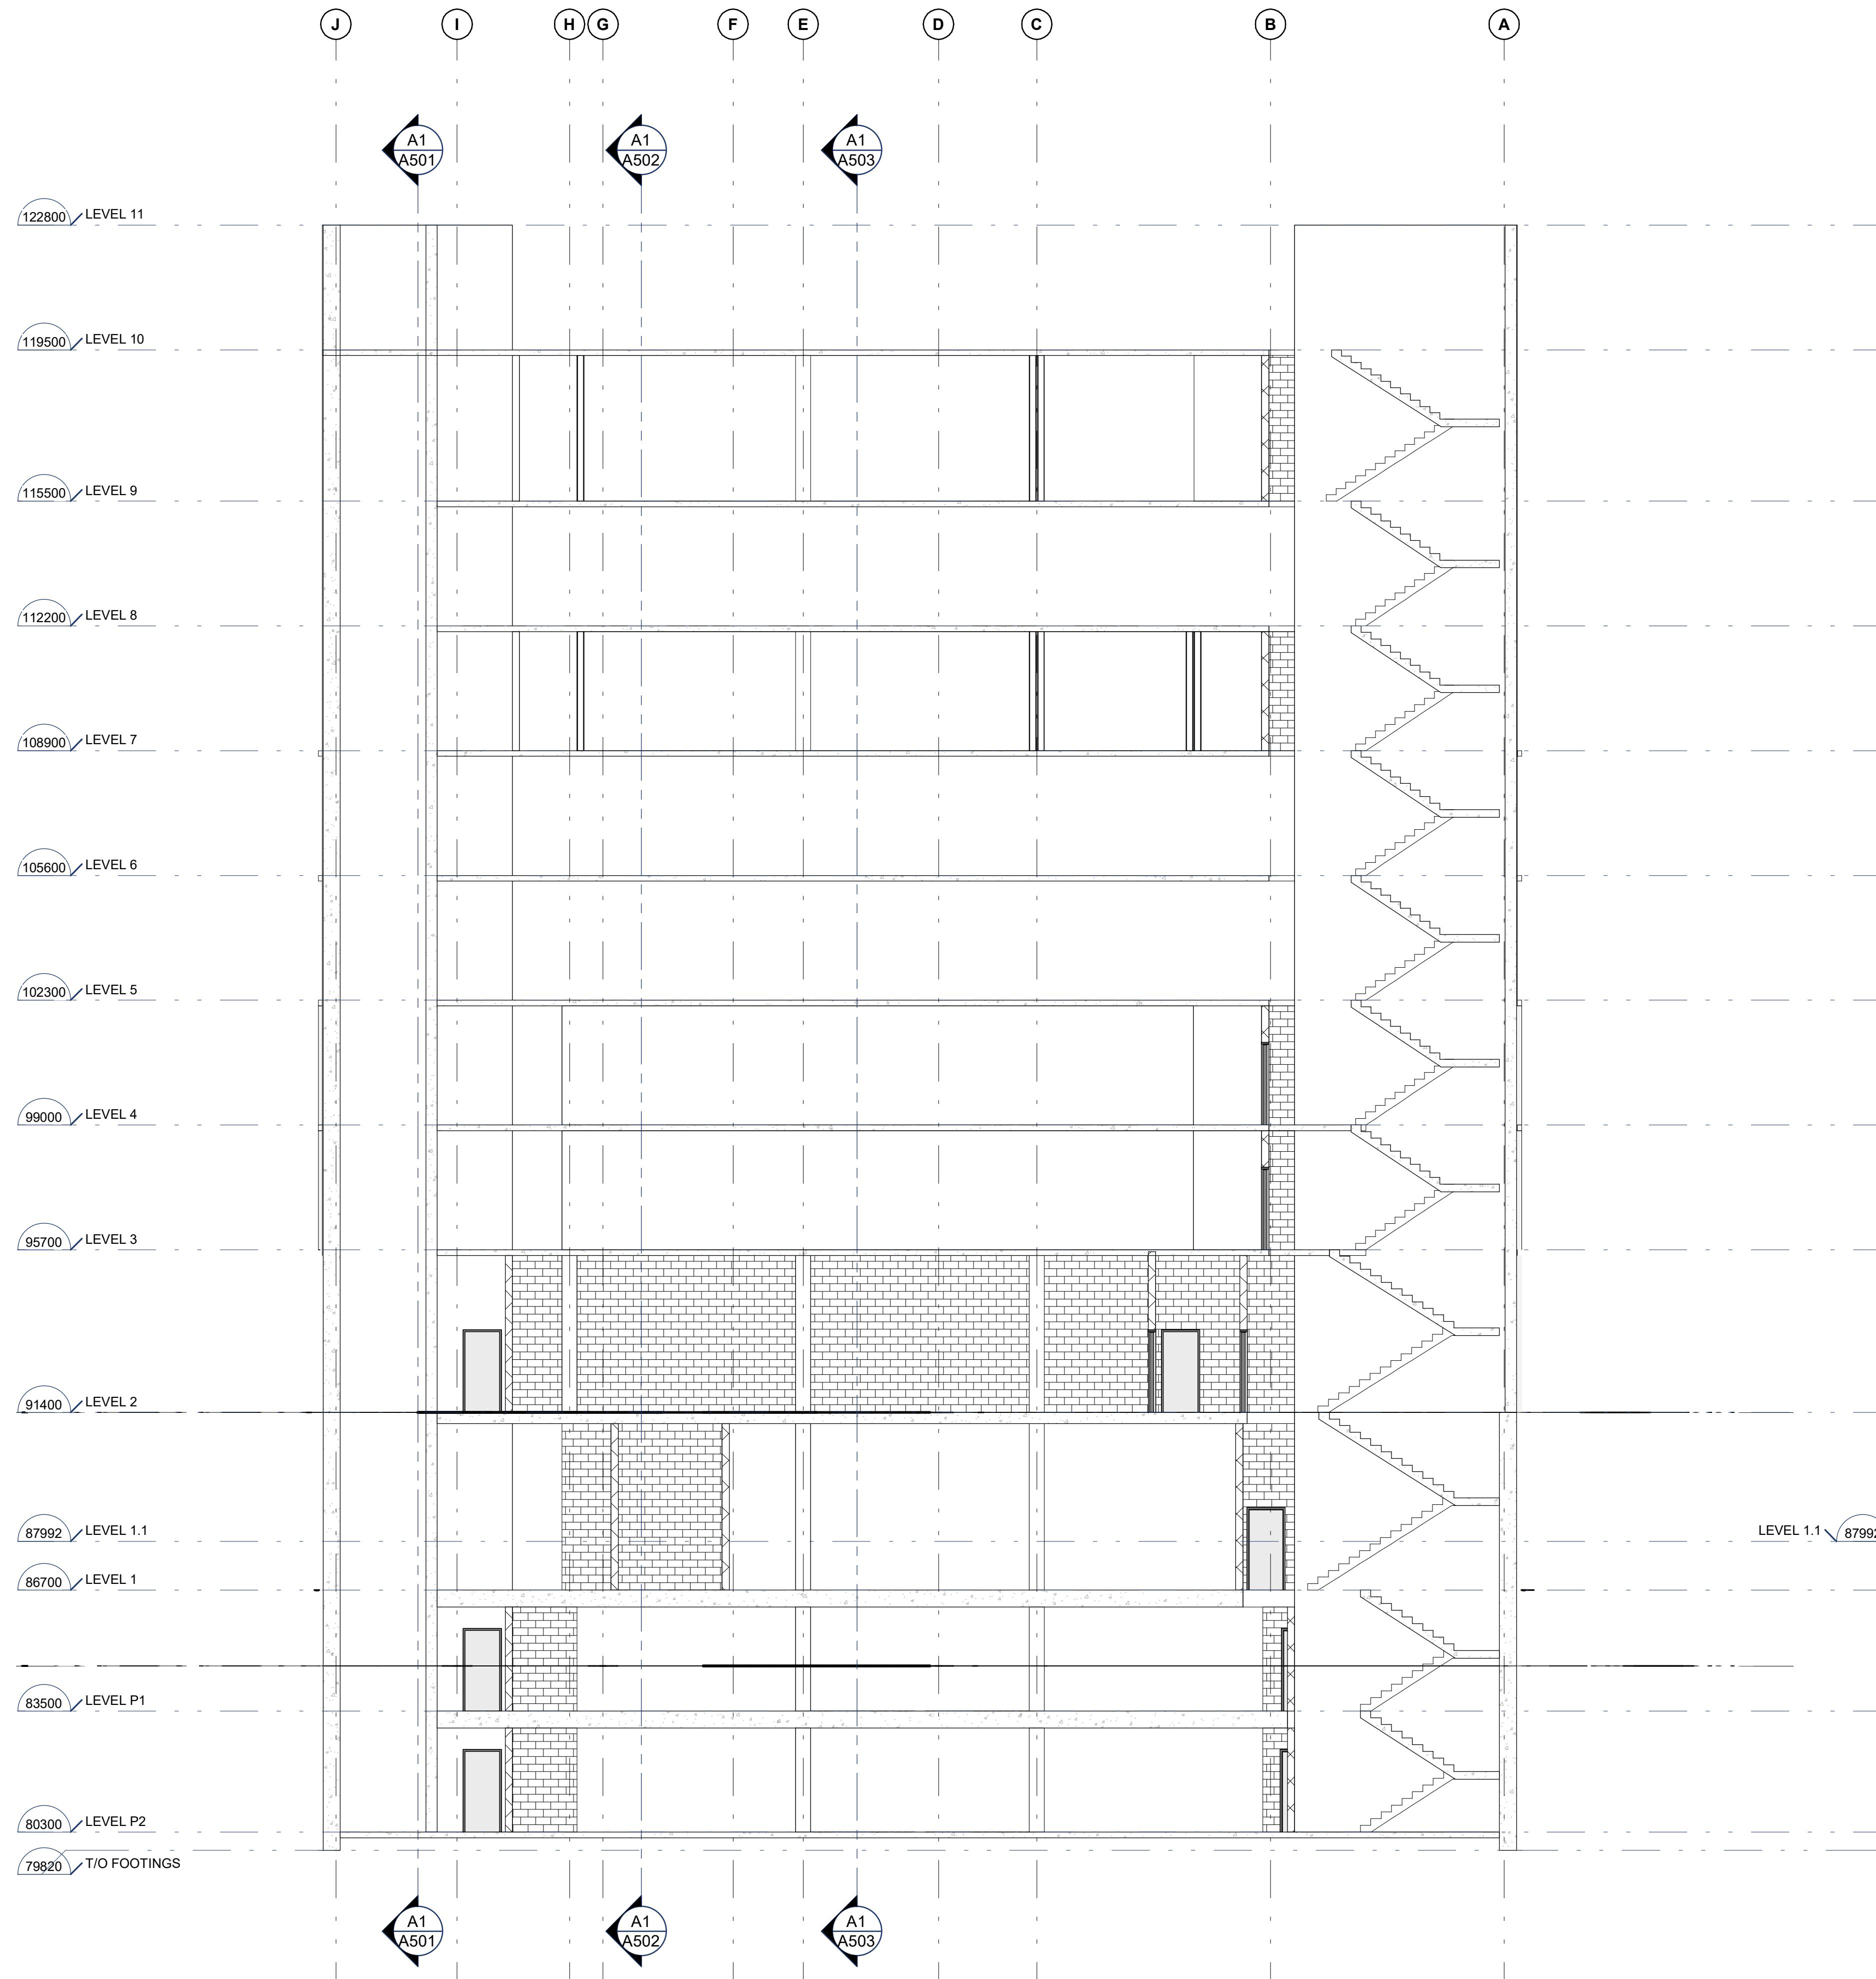

No.	DATE	DESCRIPTION

PROJECT
**CABER GROUP
REAL PROPERTY
SOLUTIONS**

46 King Street West,
Brockville, ON K6V 3P6

IDEA #
21367

SHEET NAME
BUILDING SECTIONS

DATE 2020-01-27	SCALE AS NOTED.
CHCKEED BY	DRAWN BY

SHEET No.

A504